



east facade

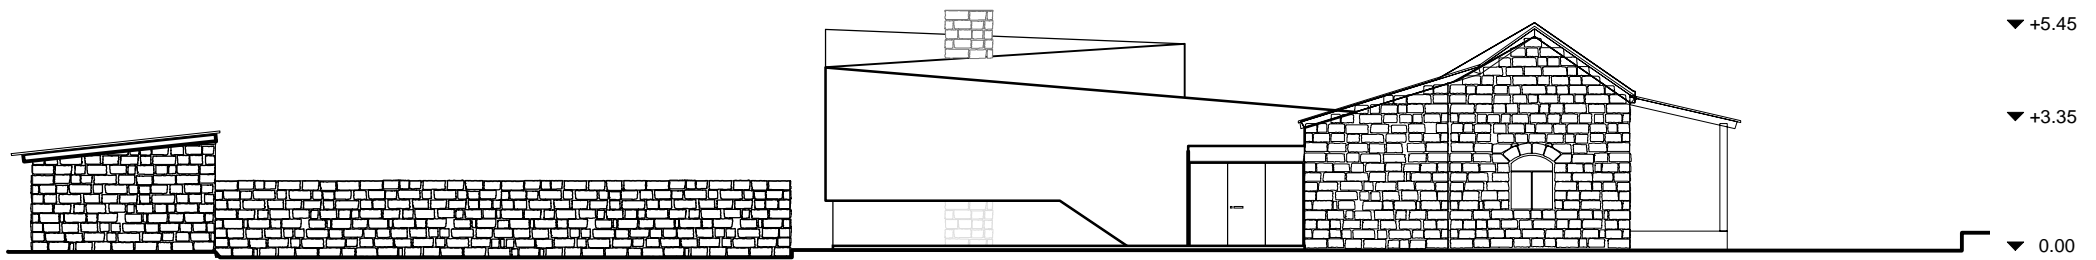

west facade

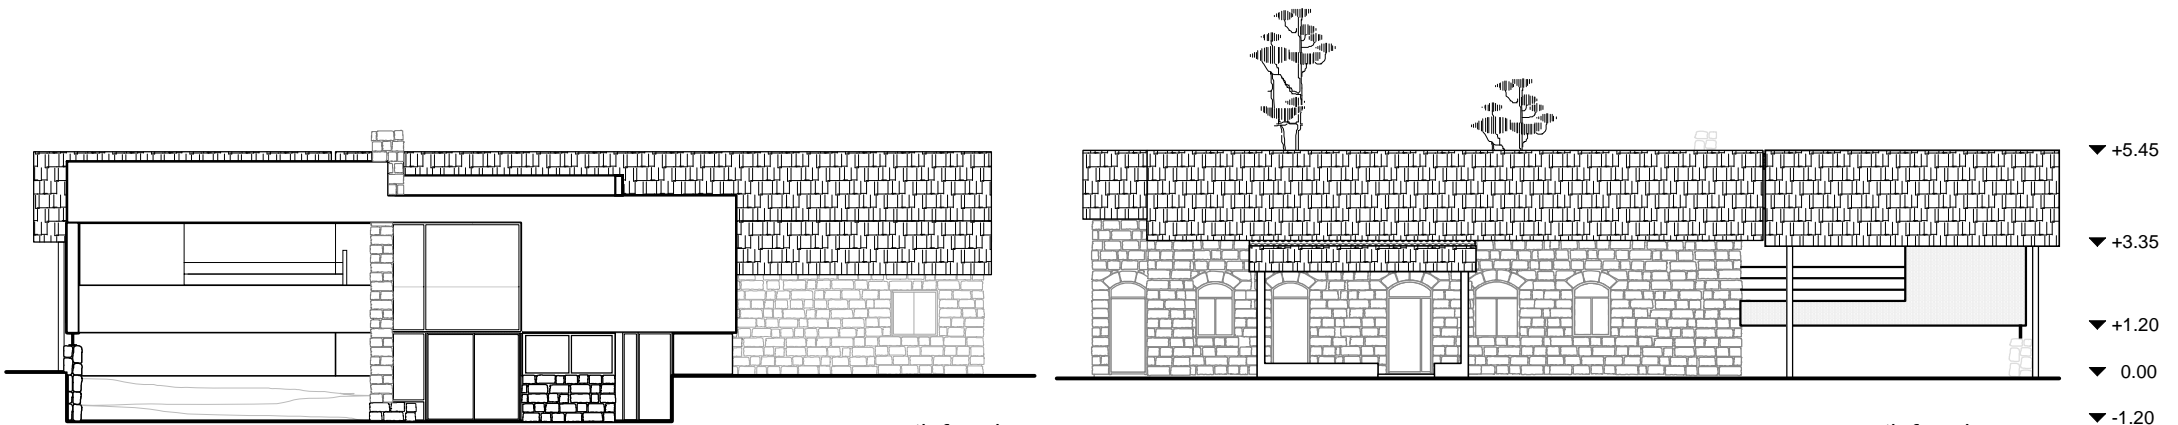

north facade

south facade