


East Facade

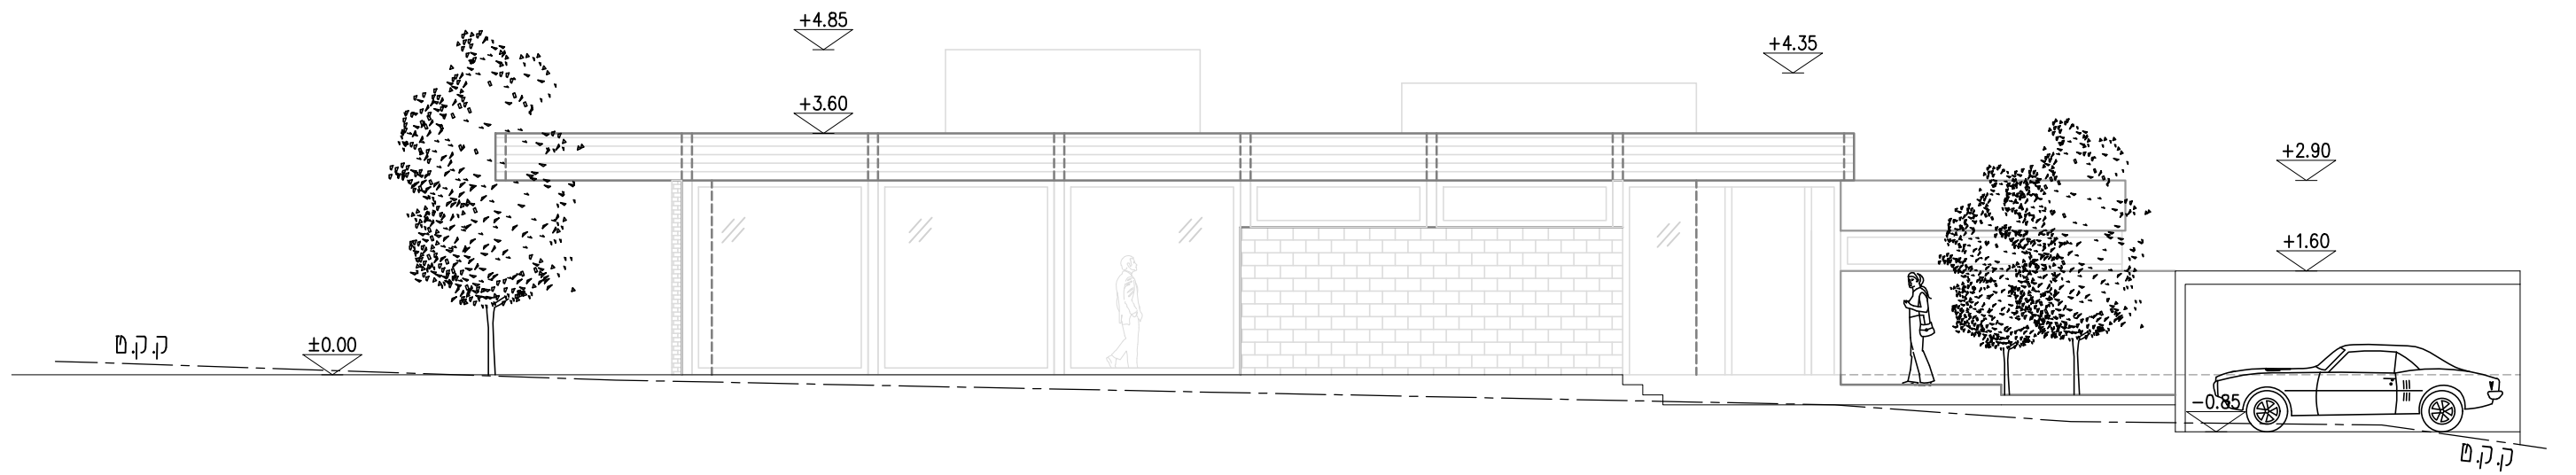

West Facade