



+4.85
+3.60
+1.60
±0.00

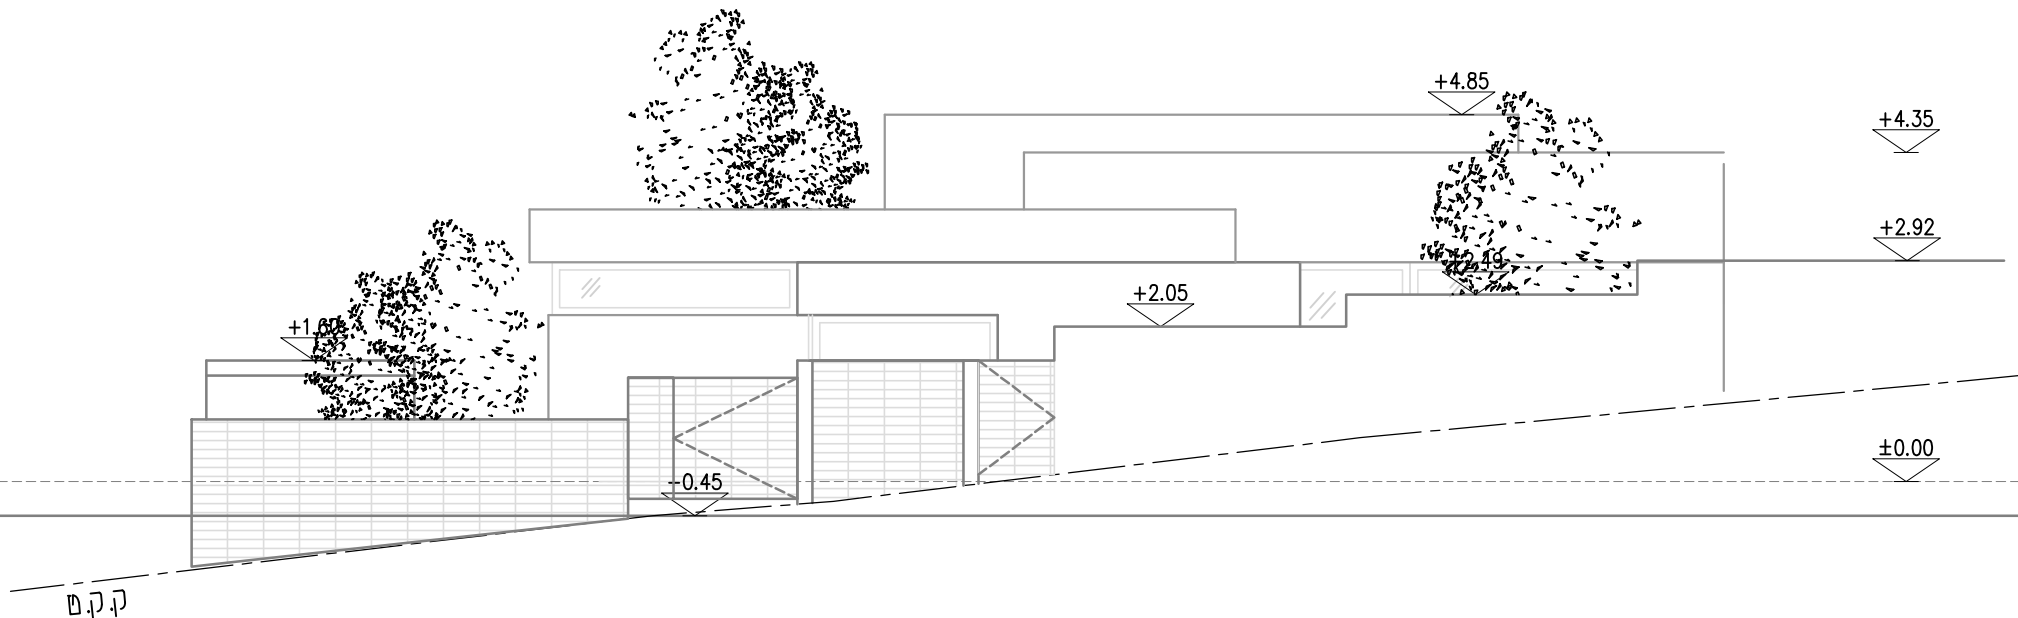

0.7.7

South Facade

+4.35
+2.90
±0.00

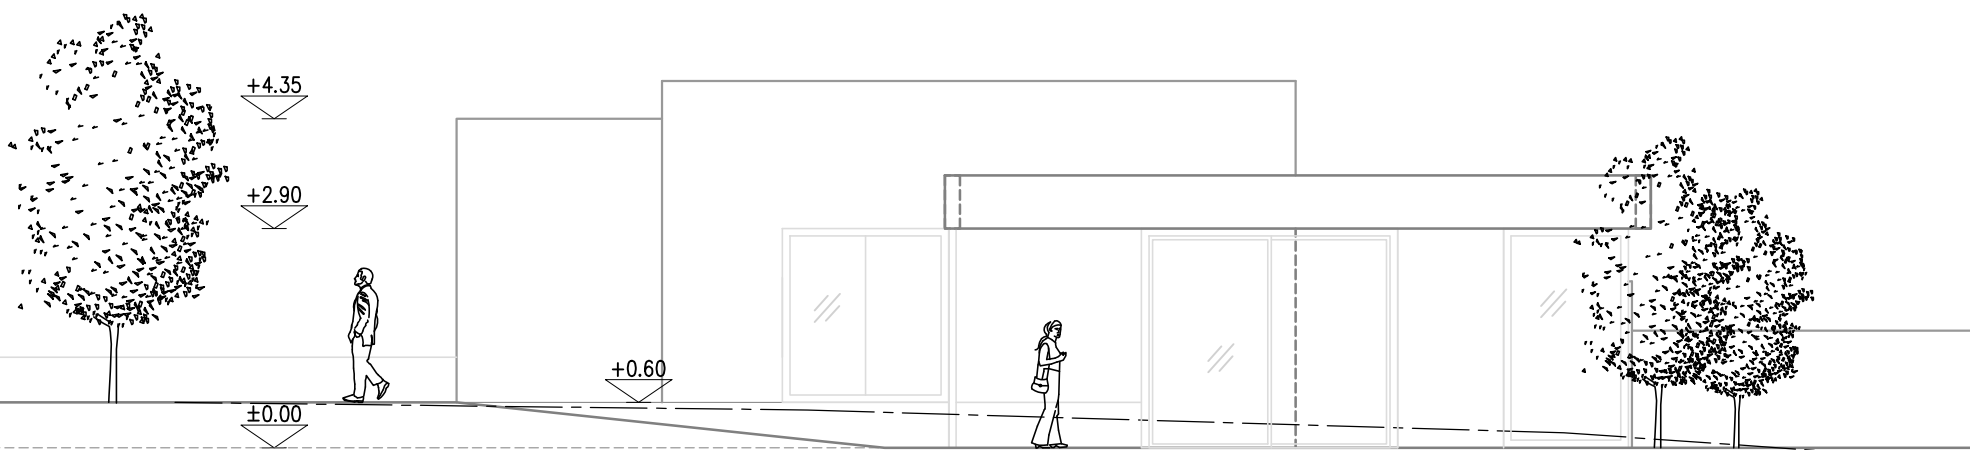

+0.60

+4.70
+3.60
+1.55
±0.00

0.7.7

North Facade