


West elevation - (1: 50)

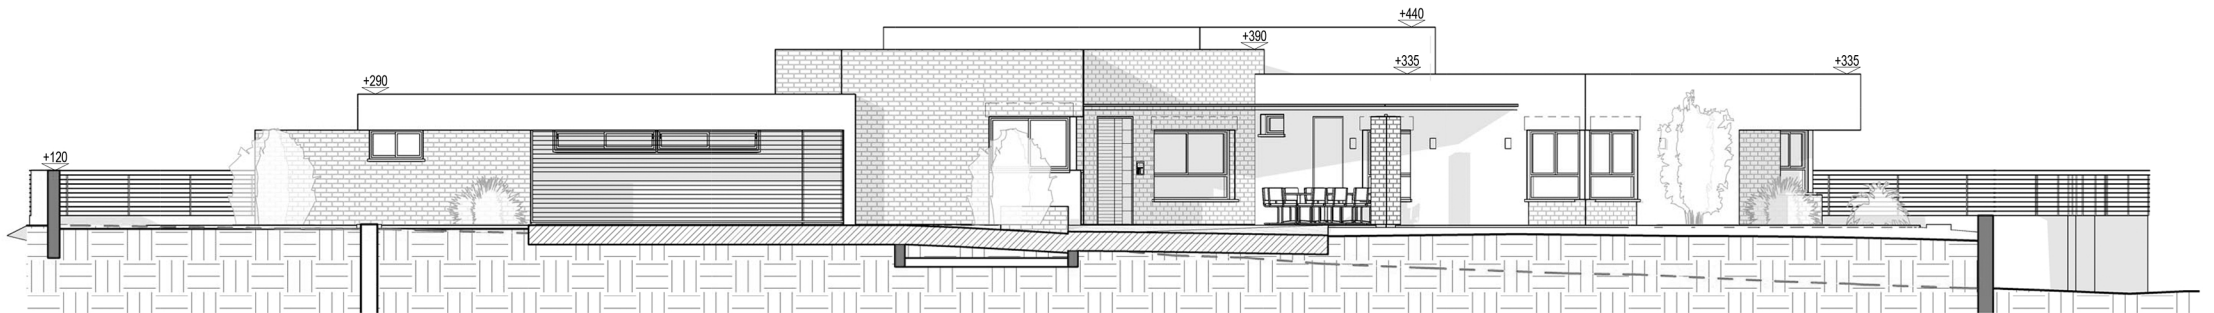

North East elevation - (1: 50)



North West elevation - (1: 50)