



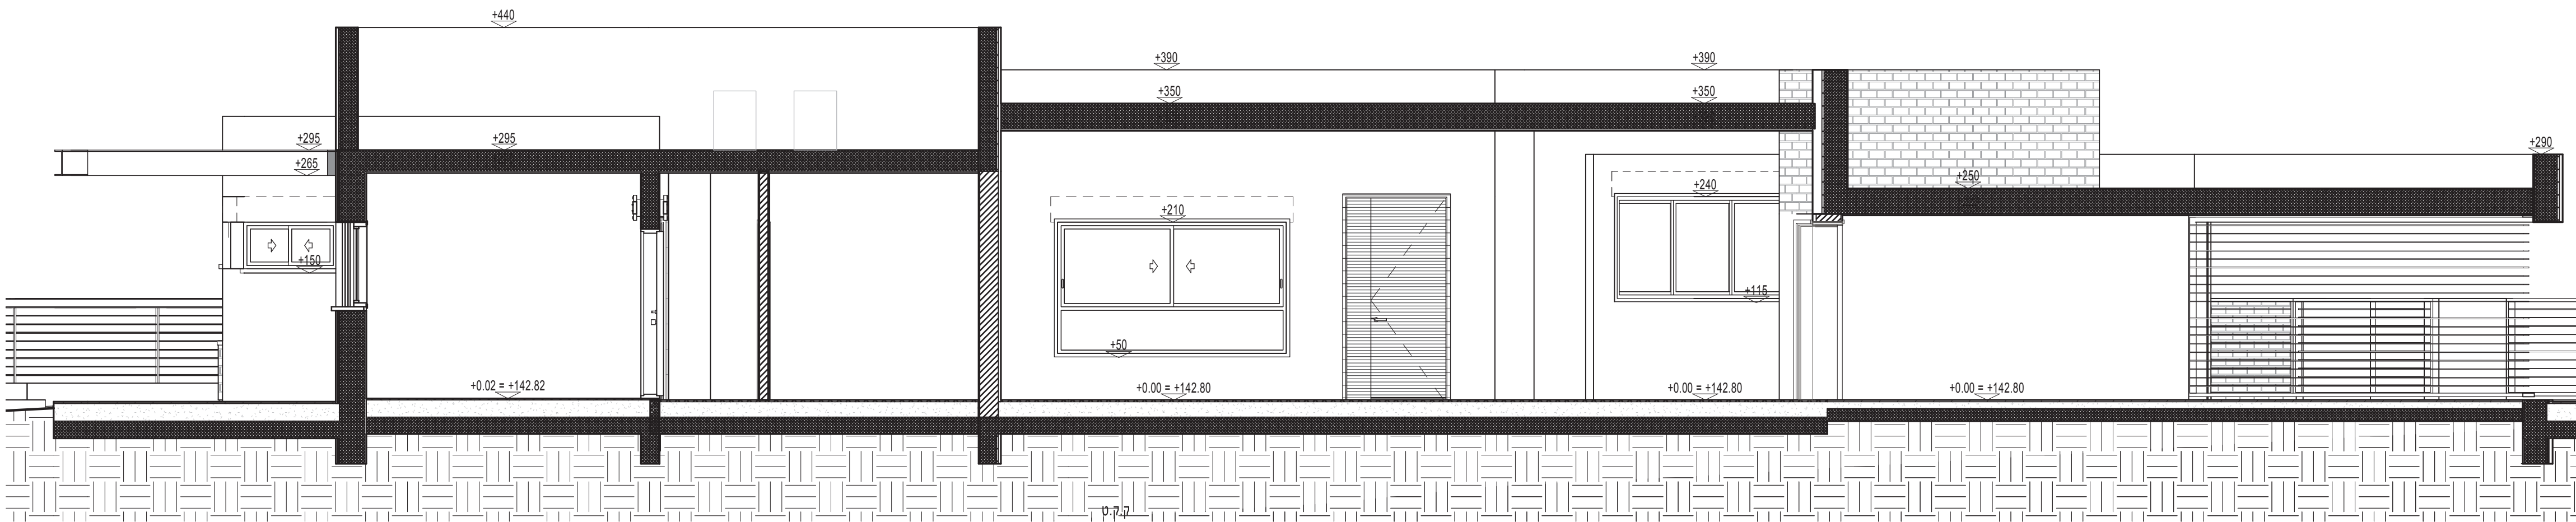

Section A-A (1: 50)

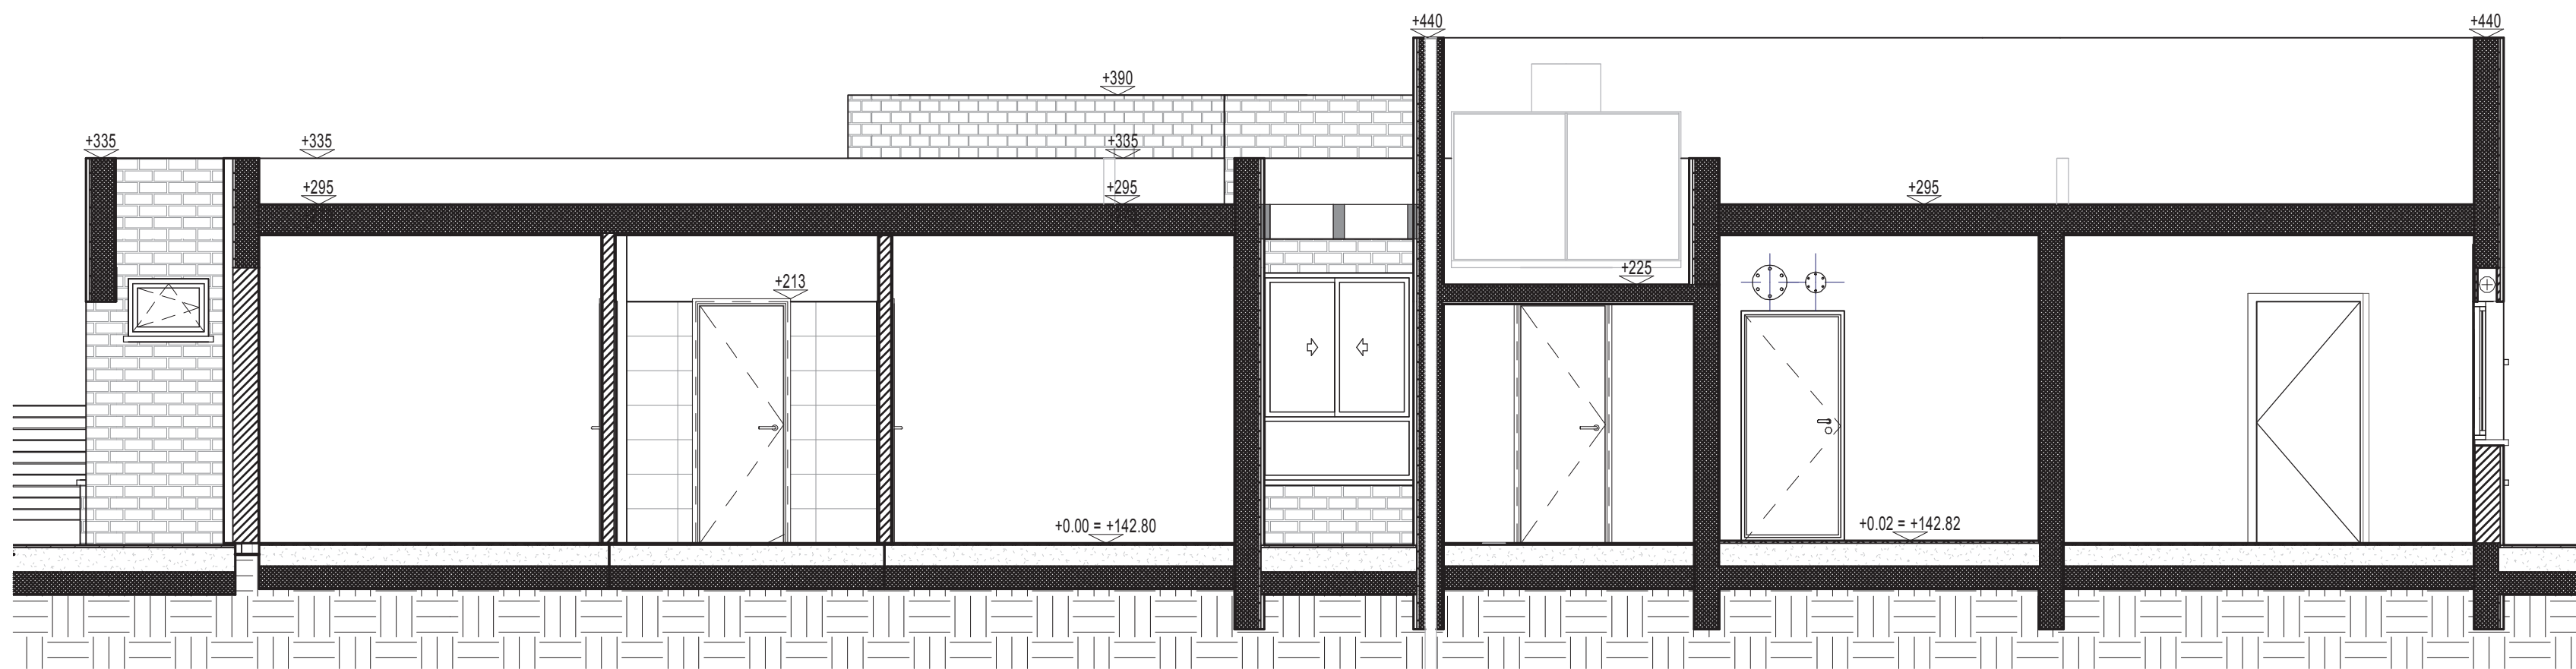

Section B-B (1: 50)