


Back elevation

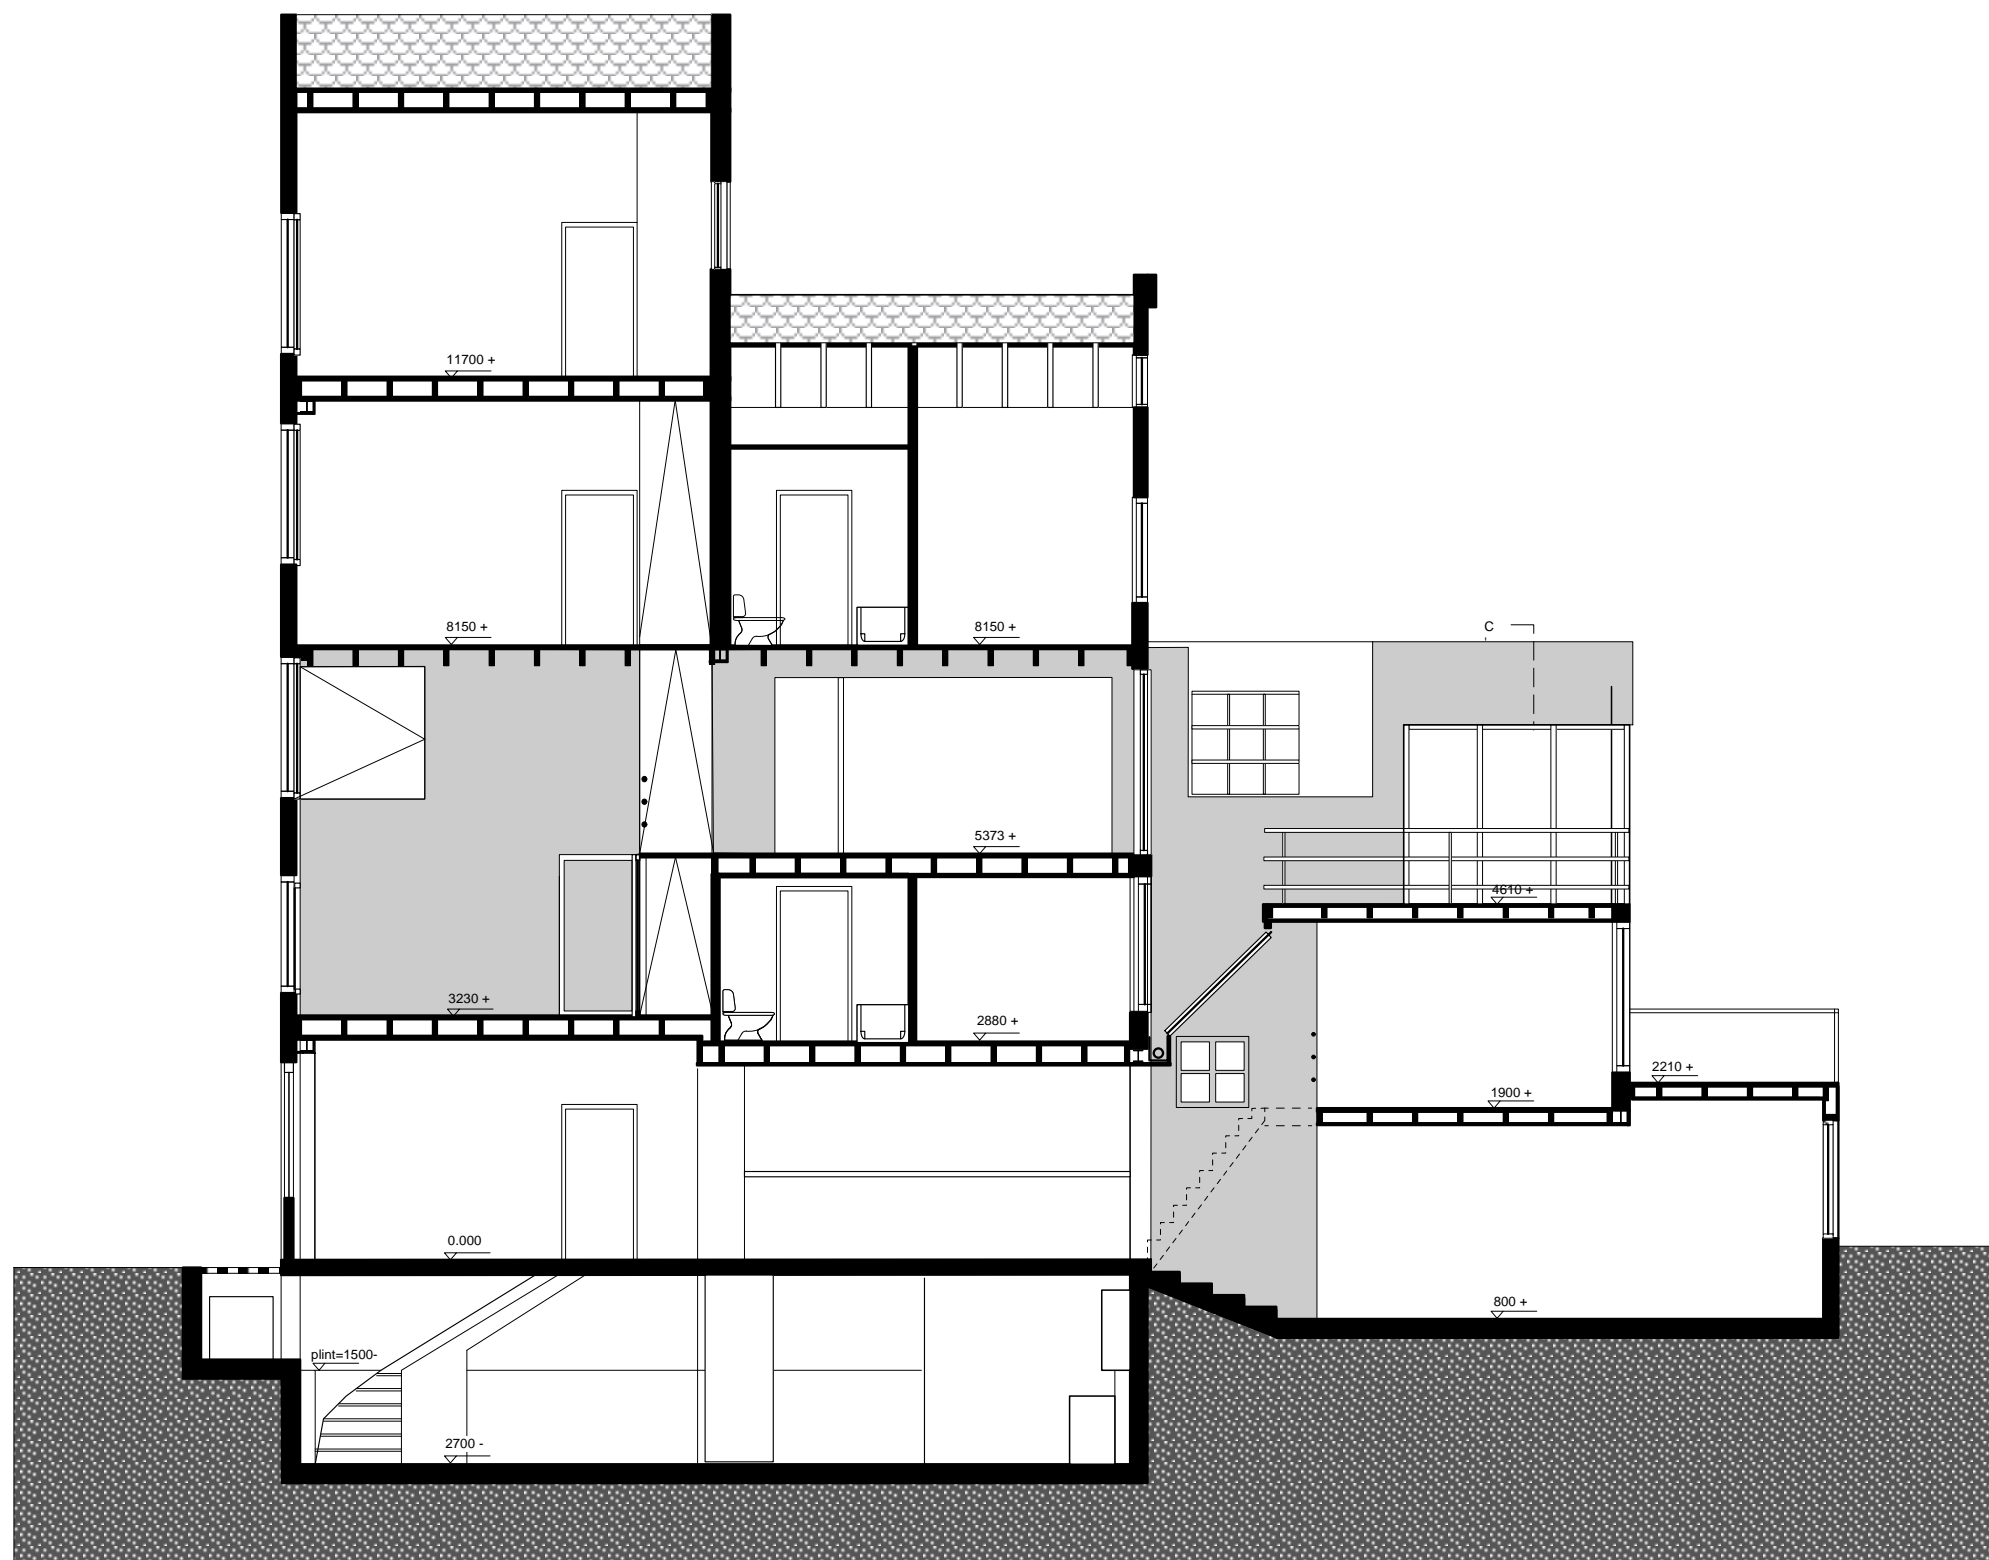

Long section