




north facade

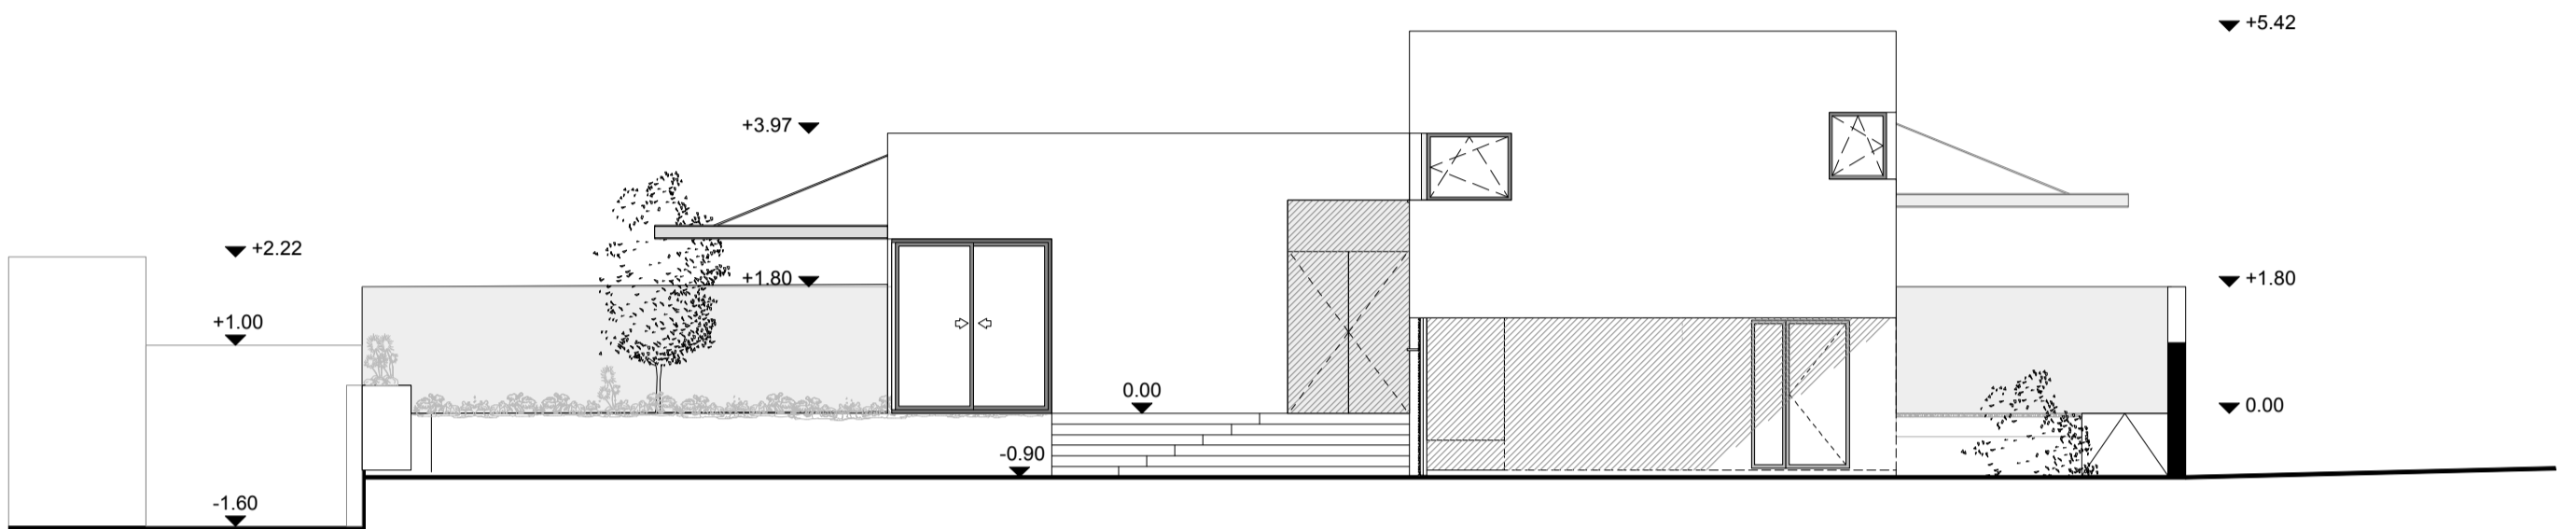

south facade

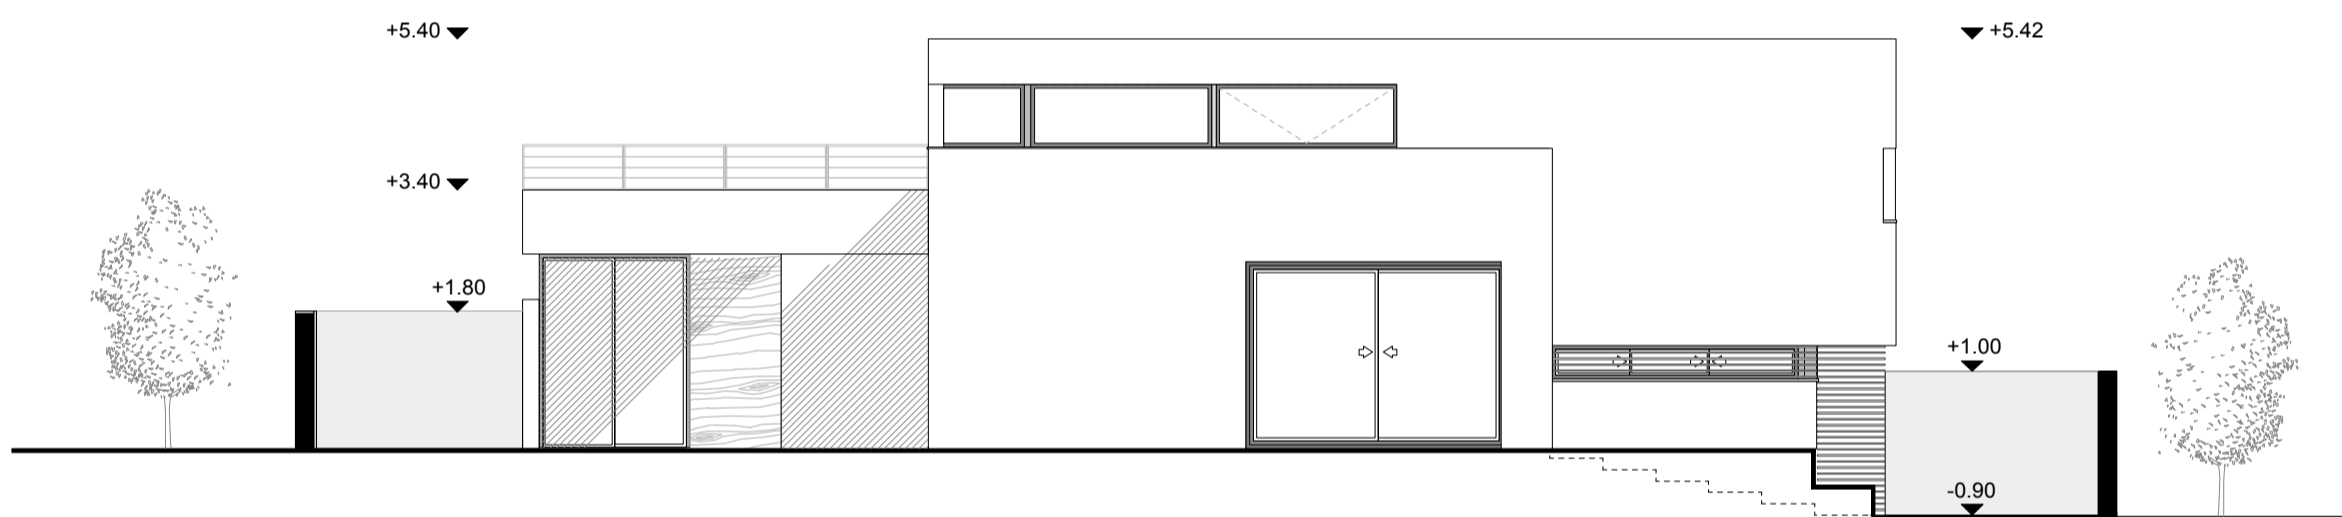

west facade

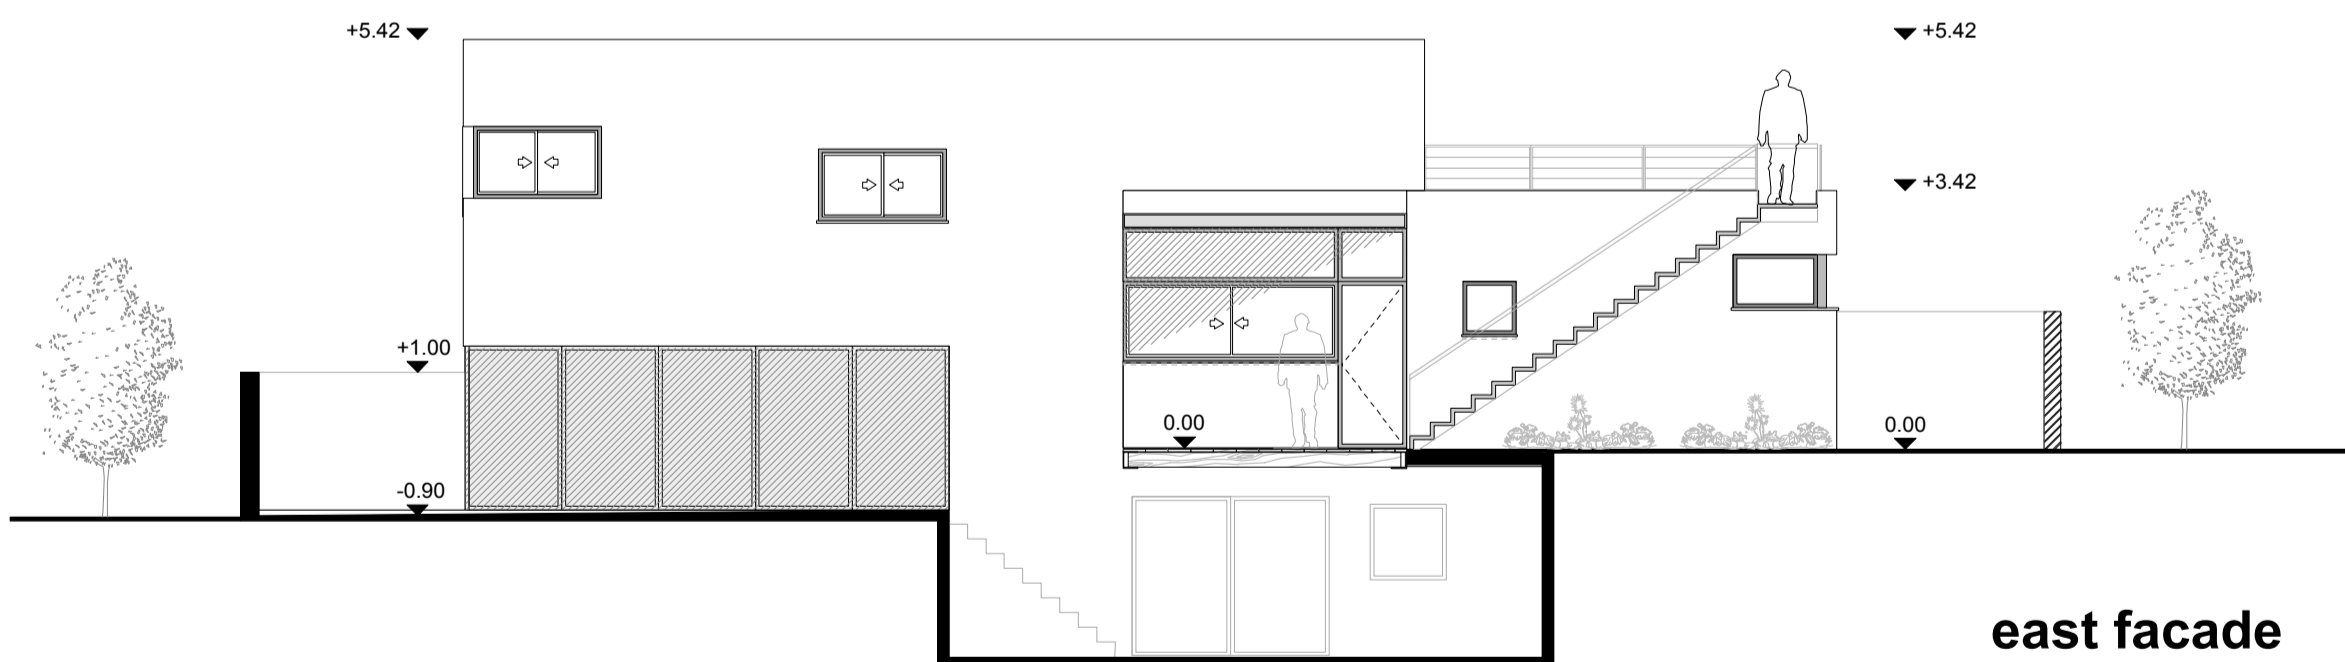

east facade

East House