




South-East facade (1:100)

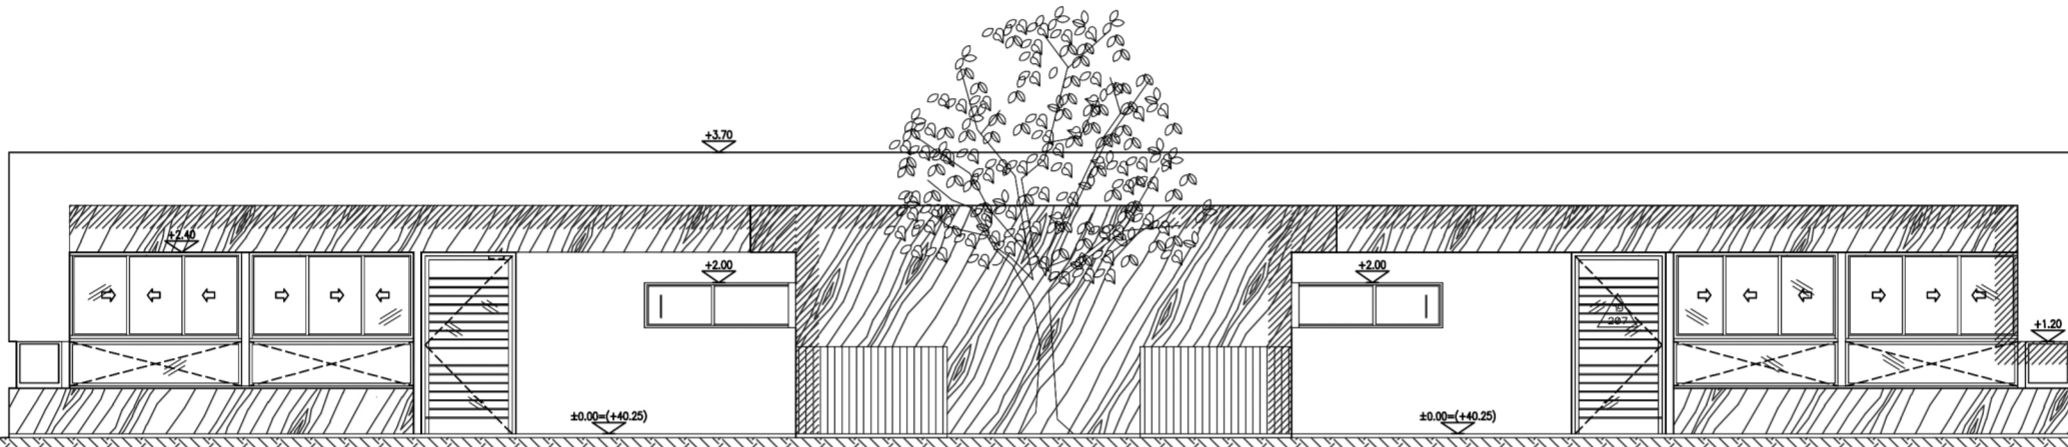

South-West facade (1:100)

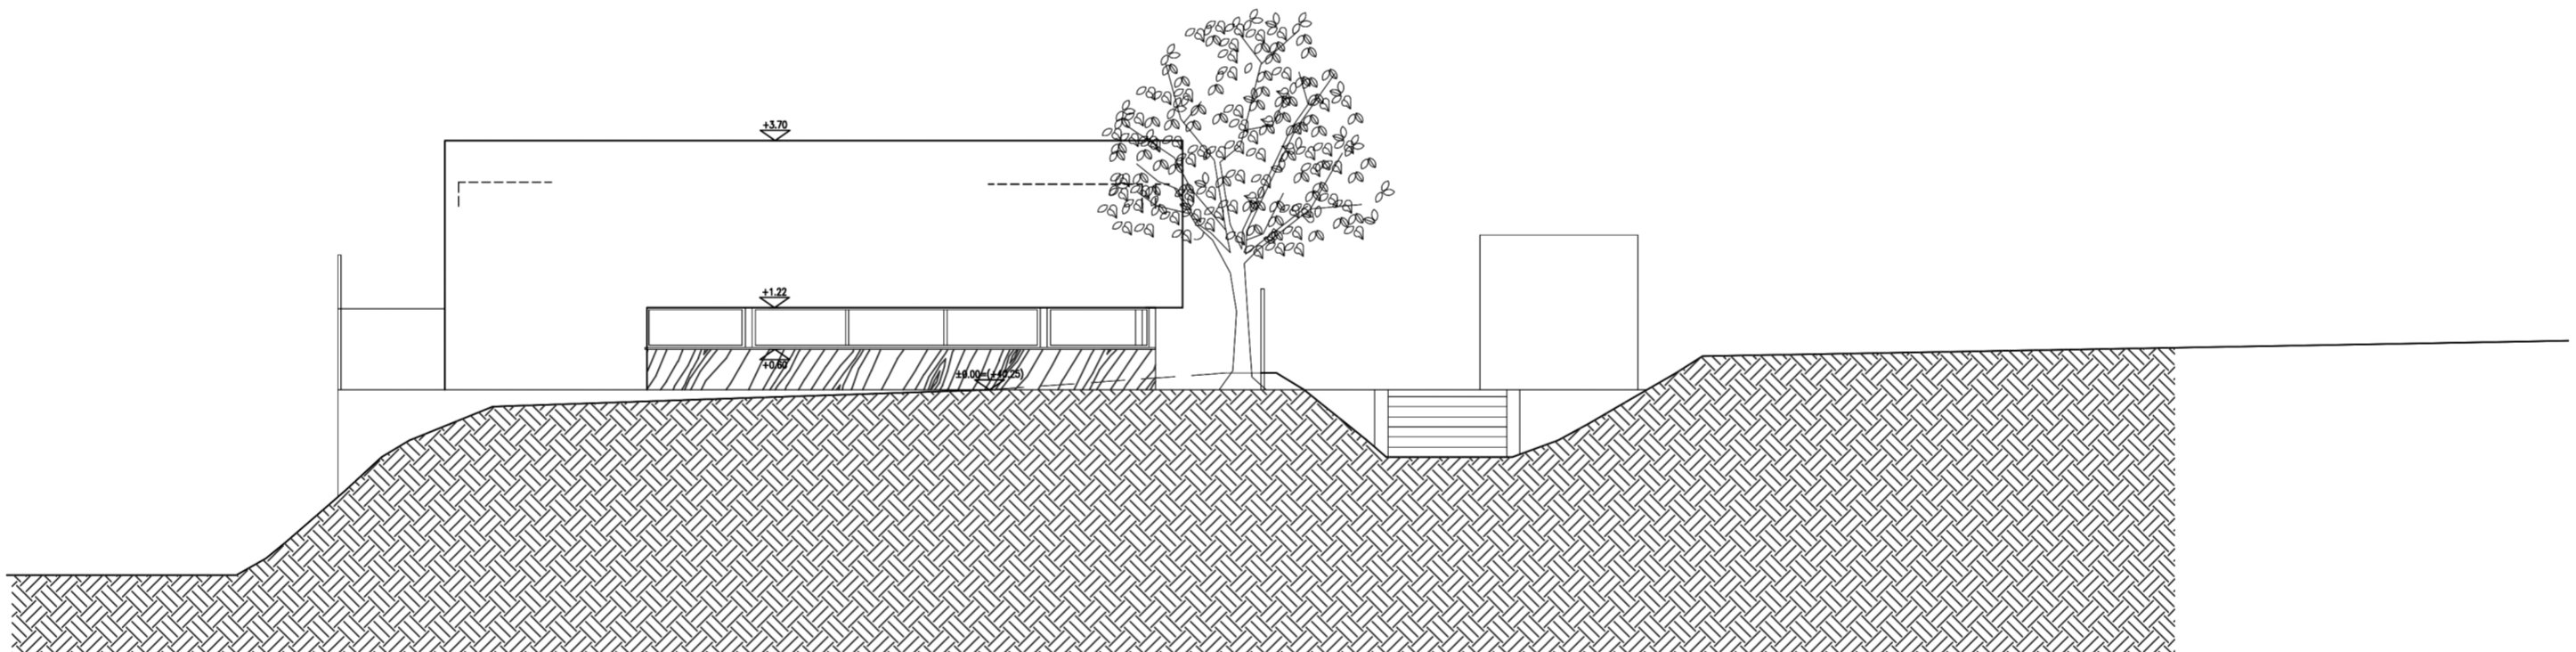

North-West facade (1:100)

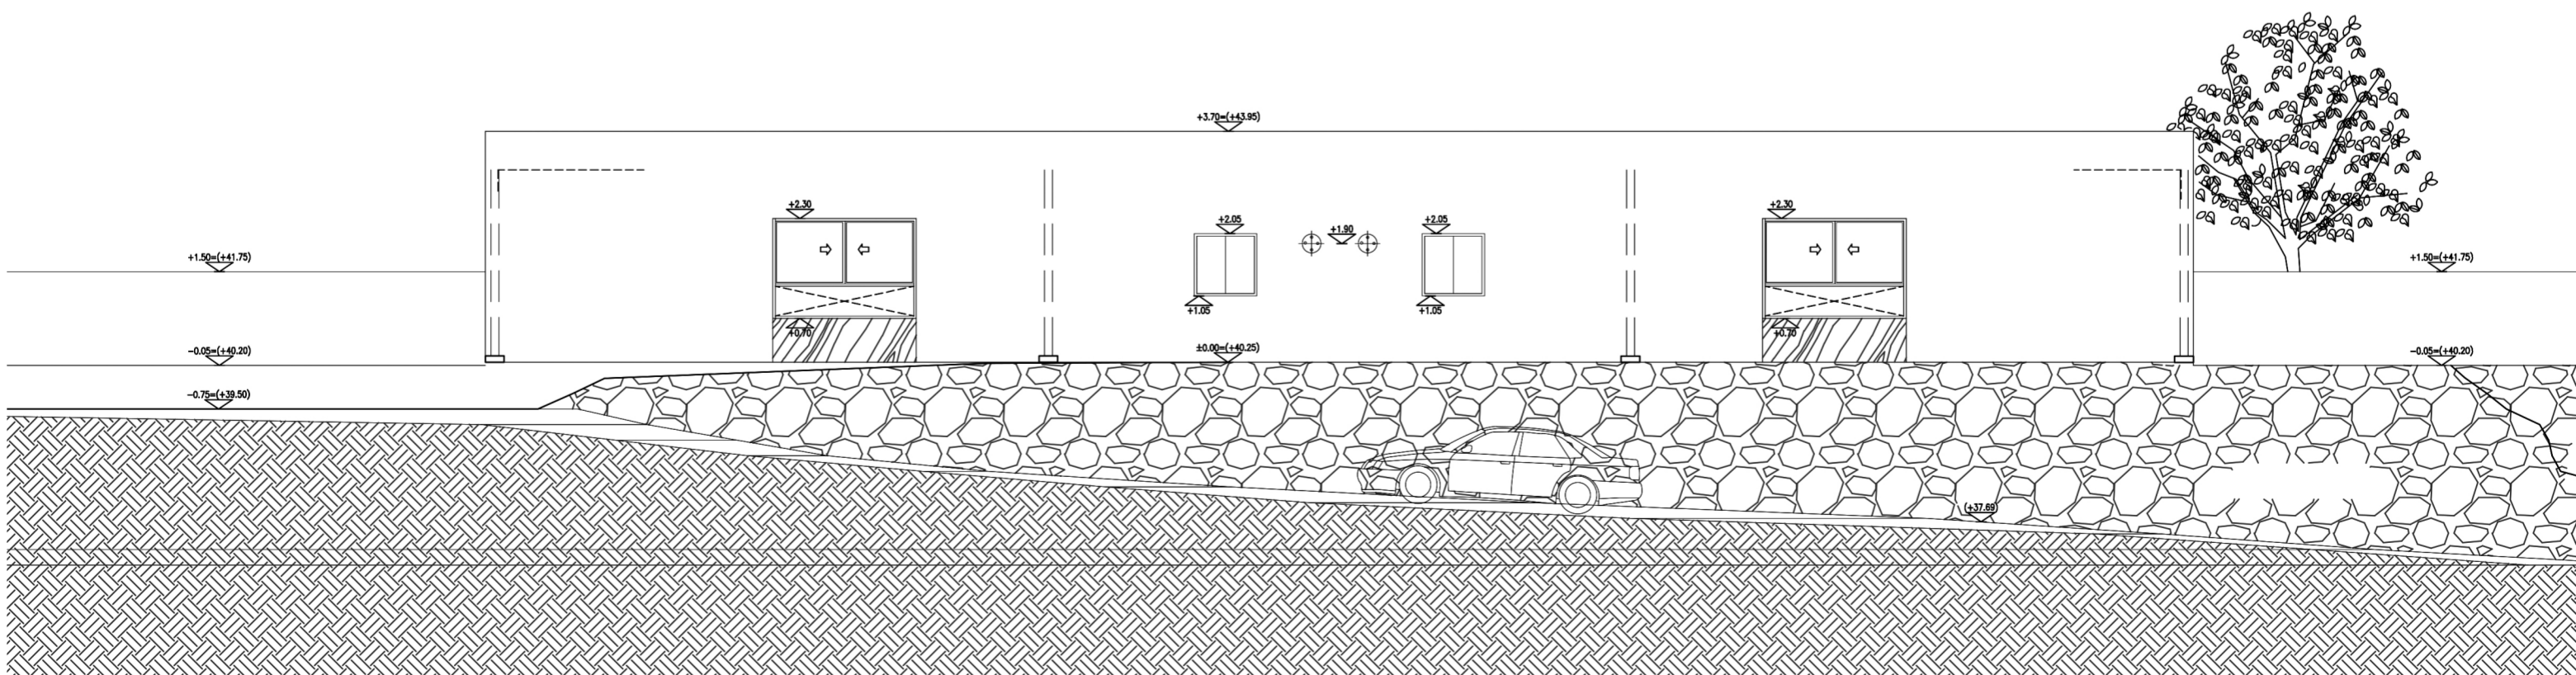

North-East facade (1:100)