


חתך B-B
1:100

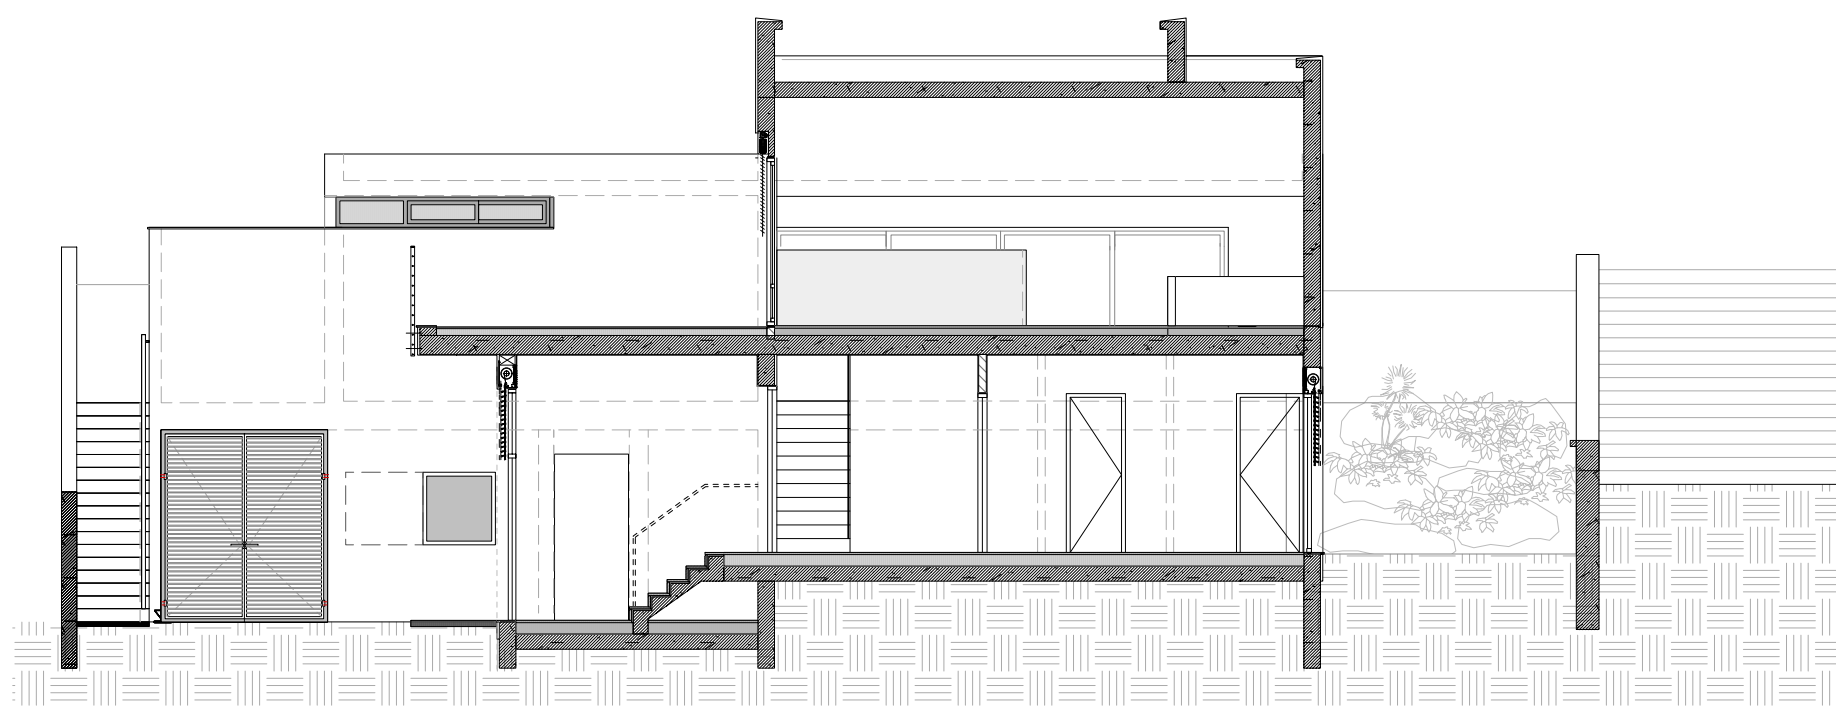

חתך D-D
1:100