



Shop

- 1. restroom
- 2. production kitchen
- 3. cooling room
- 4. preparation space

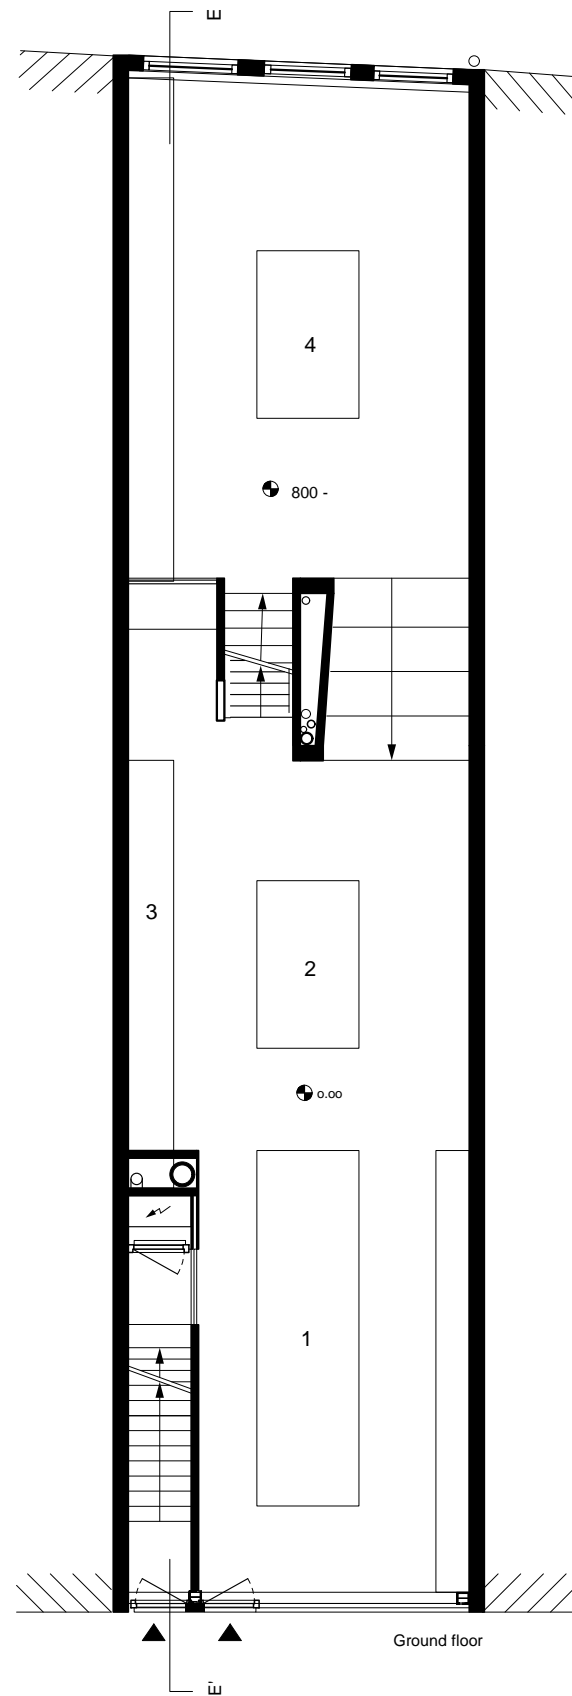


Ground floor

- 1. products vitrine
- 2. sandwich bar
- 3. products shelves
- 4. workshop

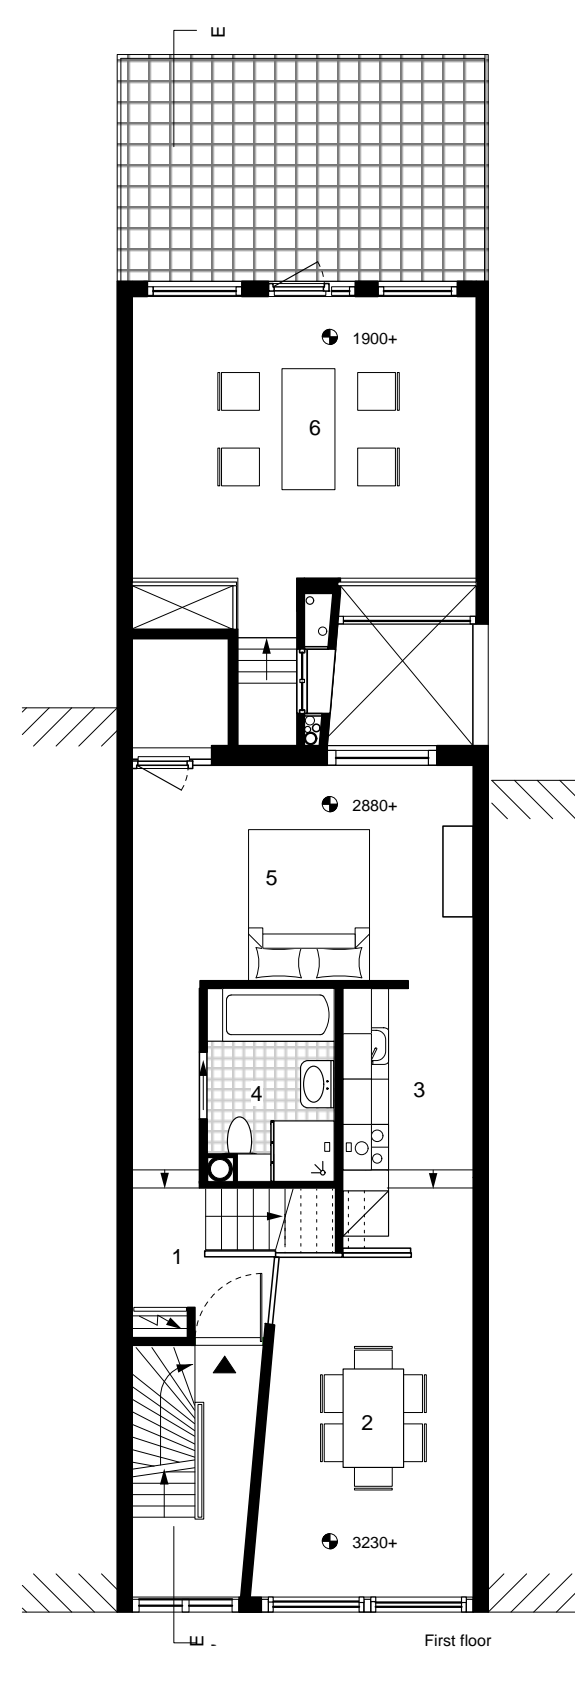

First floor

- 1. hall
- 2. dinning room
- 3. kitchen
- 4. bathroom
- 5. sleeping room
- 6. kantine (shop)

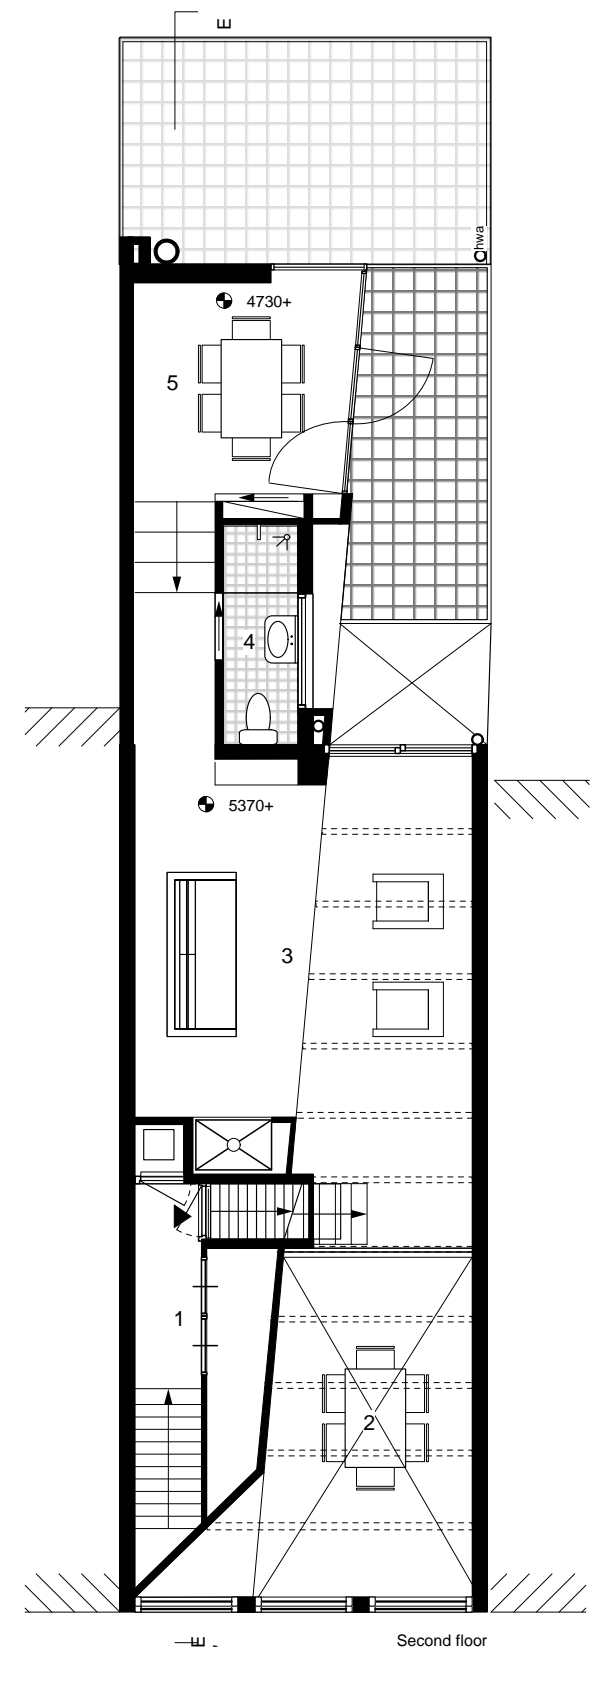

Second floor

- 1. staircase
- 2. double high space
- 3. living room
- 4. bathroom
- 5. winter/guest room