


- 1. hall
- 2. livingroom
- 3. kitchen
- 4. reception
- 5. workshop

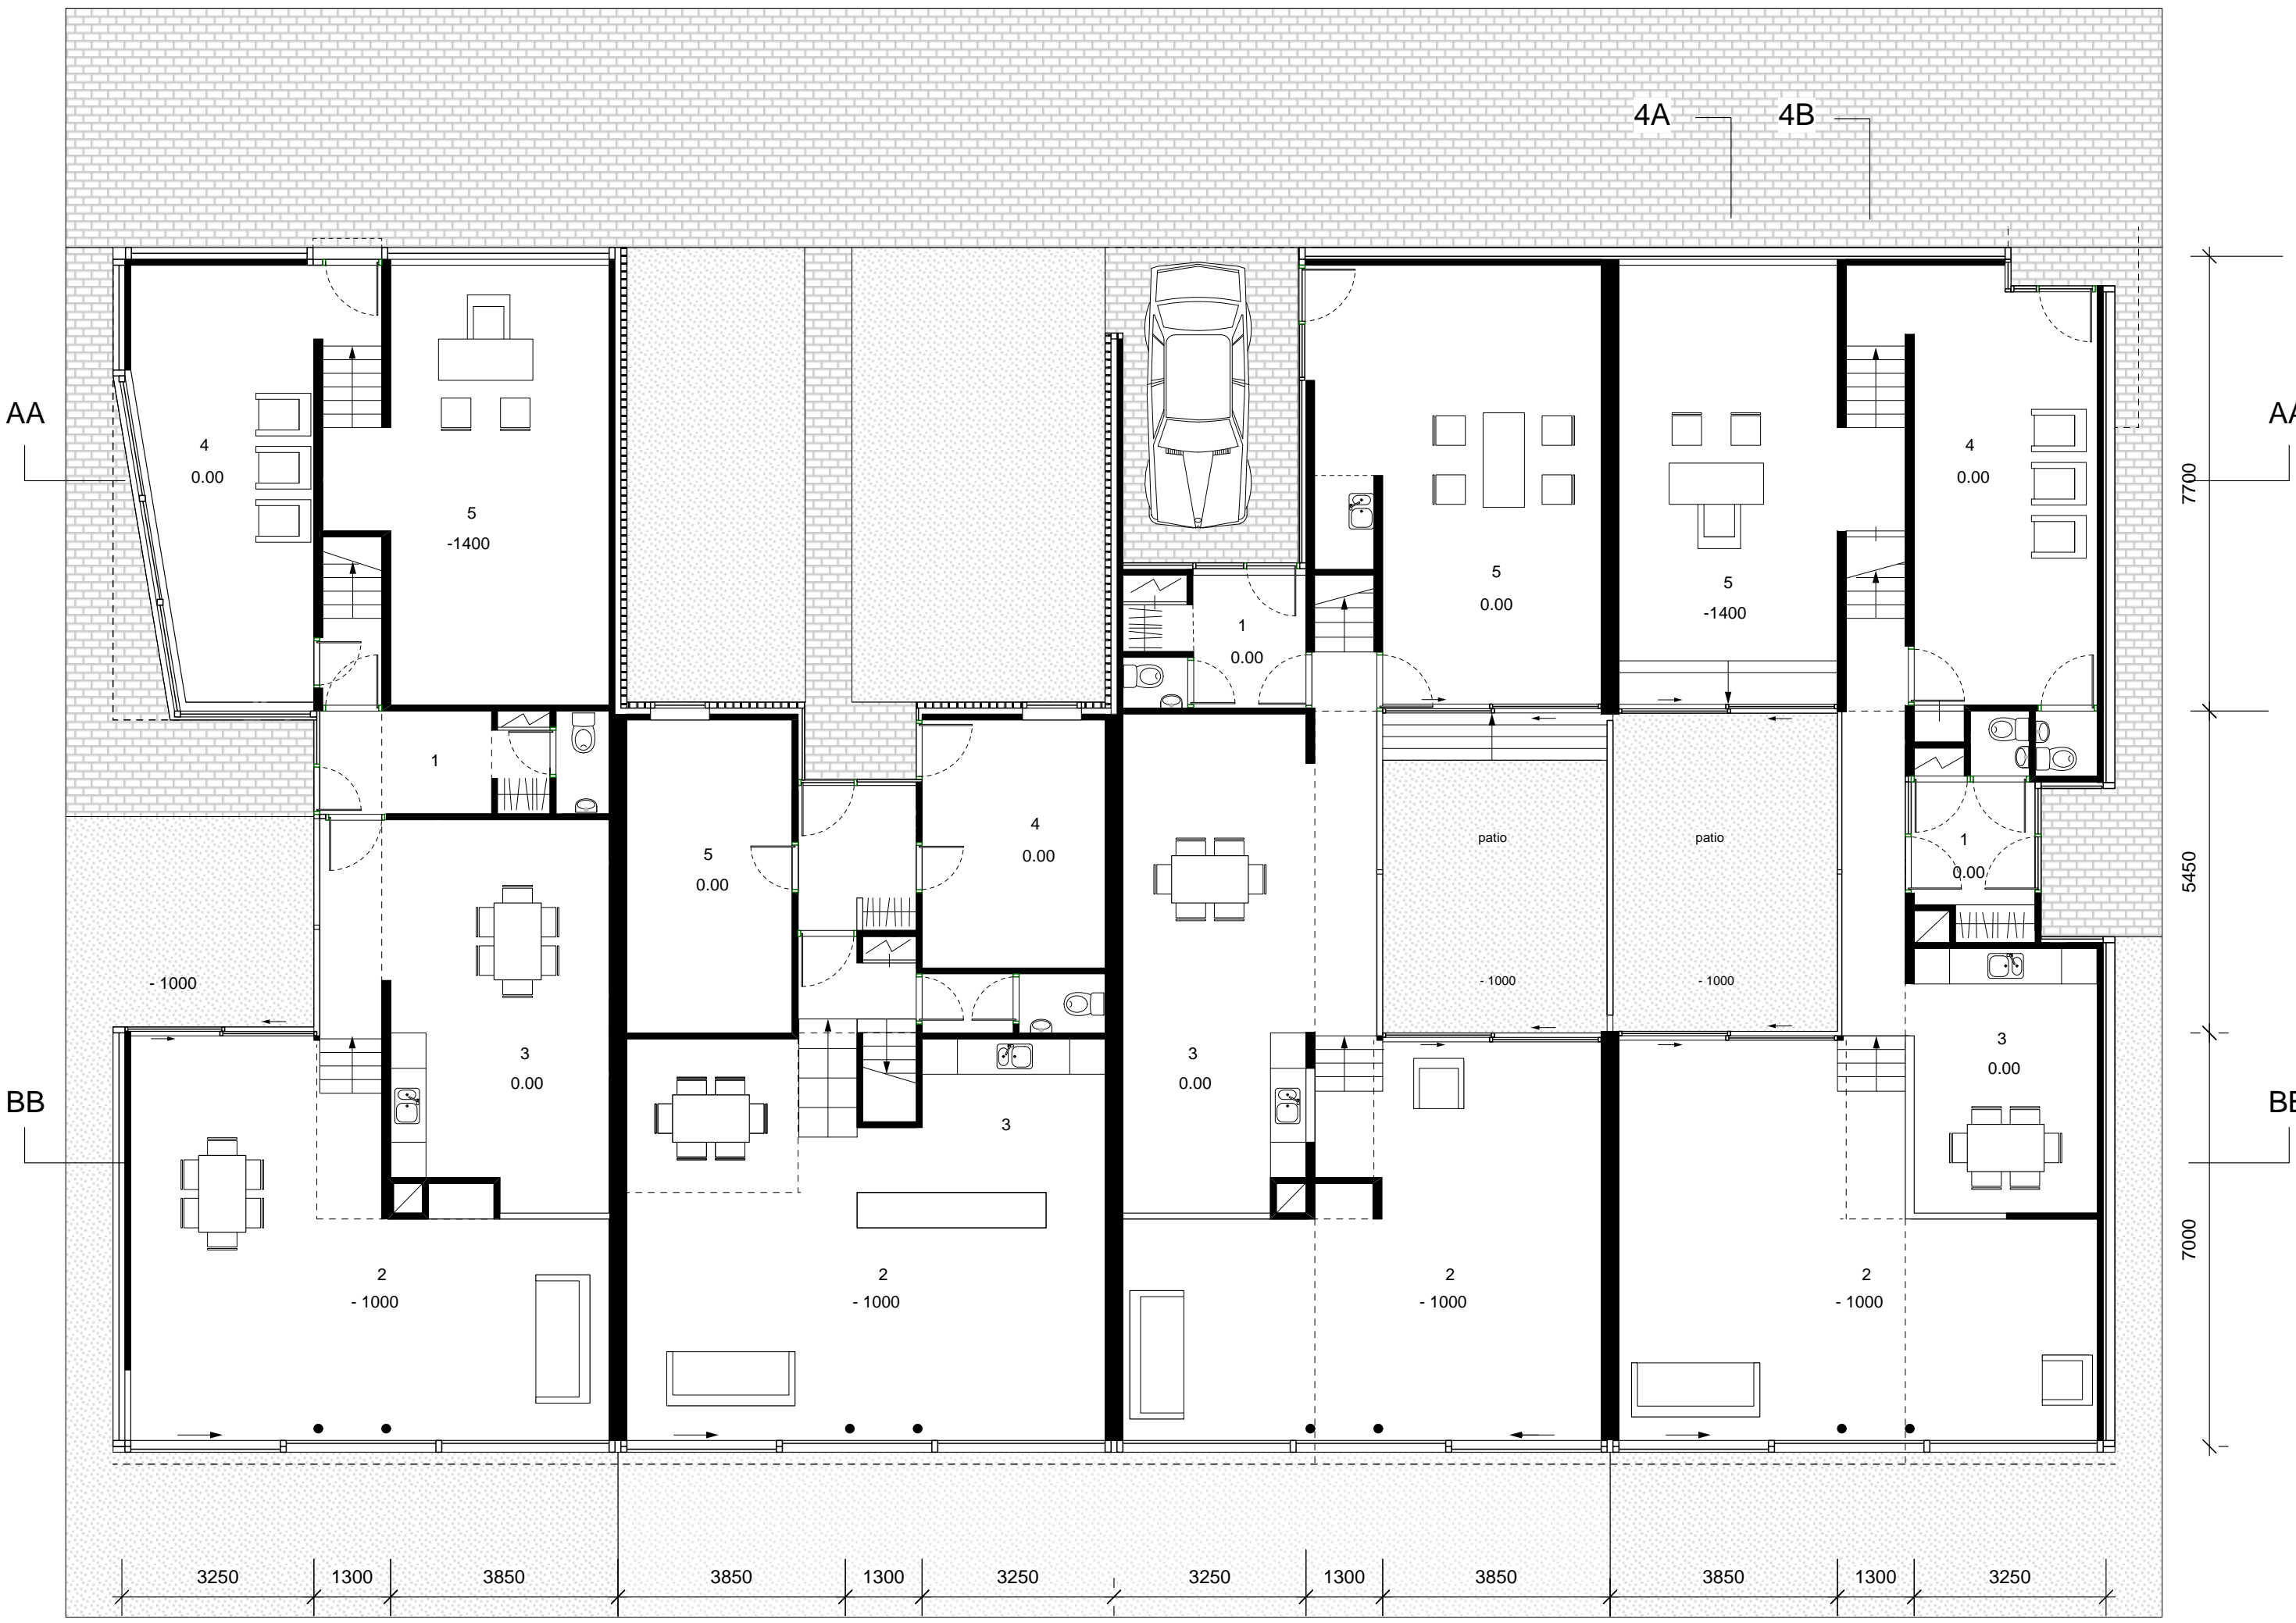

dwelling 1      dwelling 2      dwelling 3      dwelling 4      Ground floor 1:100