


Section AA

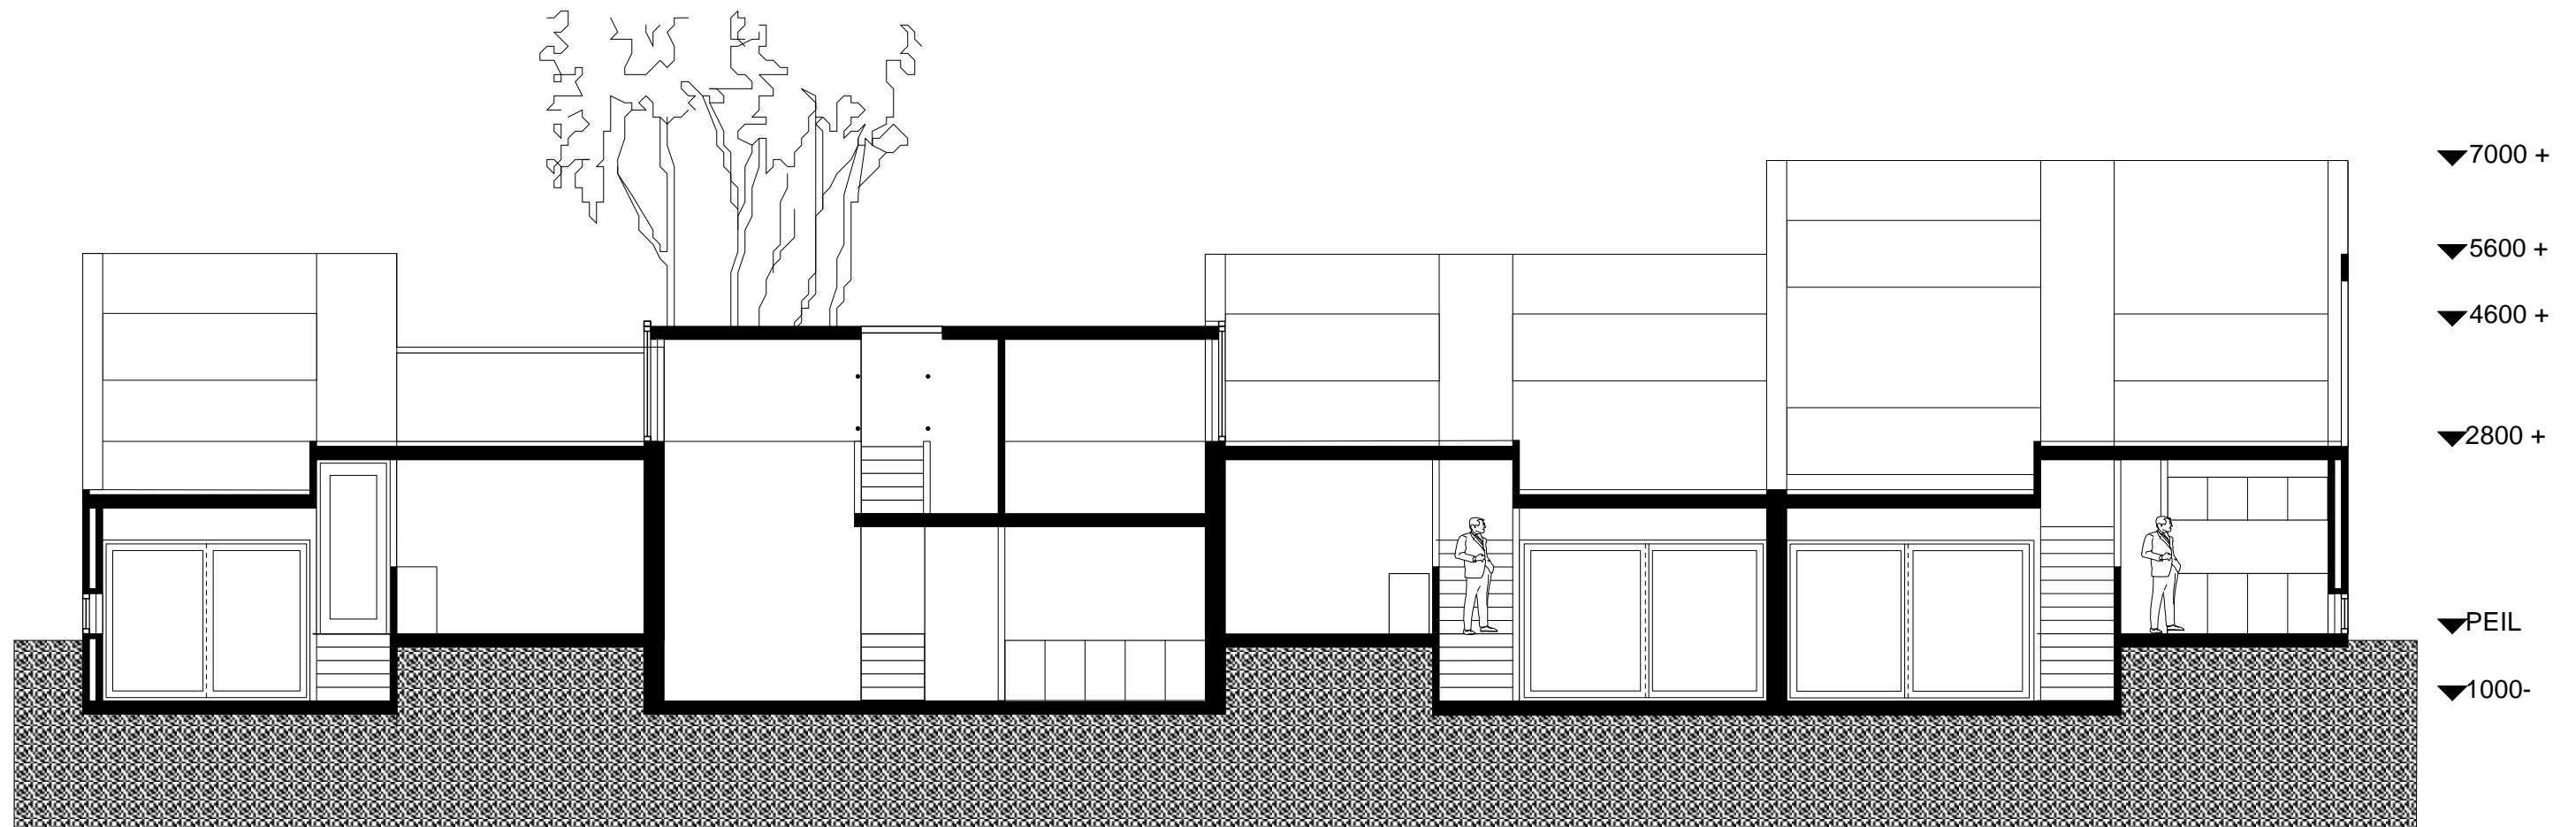

Section BB