


- 1. entrance
- 2. sleeping room
- 3. bathroom
- 4. living room
- 5. work
- 6. dining room
- 7. kitchen
- 8. service
- 9. terrace
- 10. parking
- 11. guest units
- 12. pool

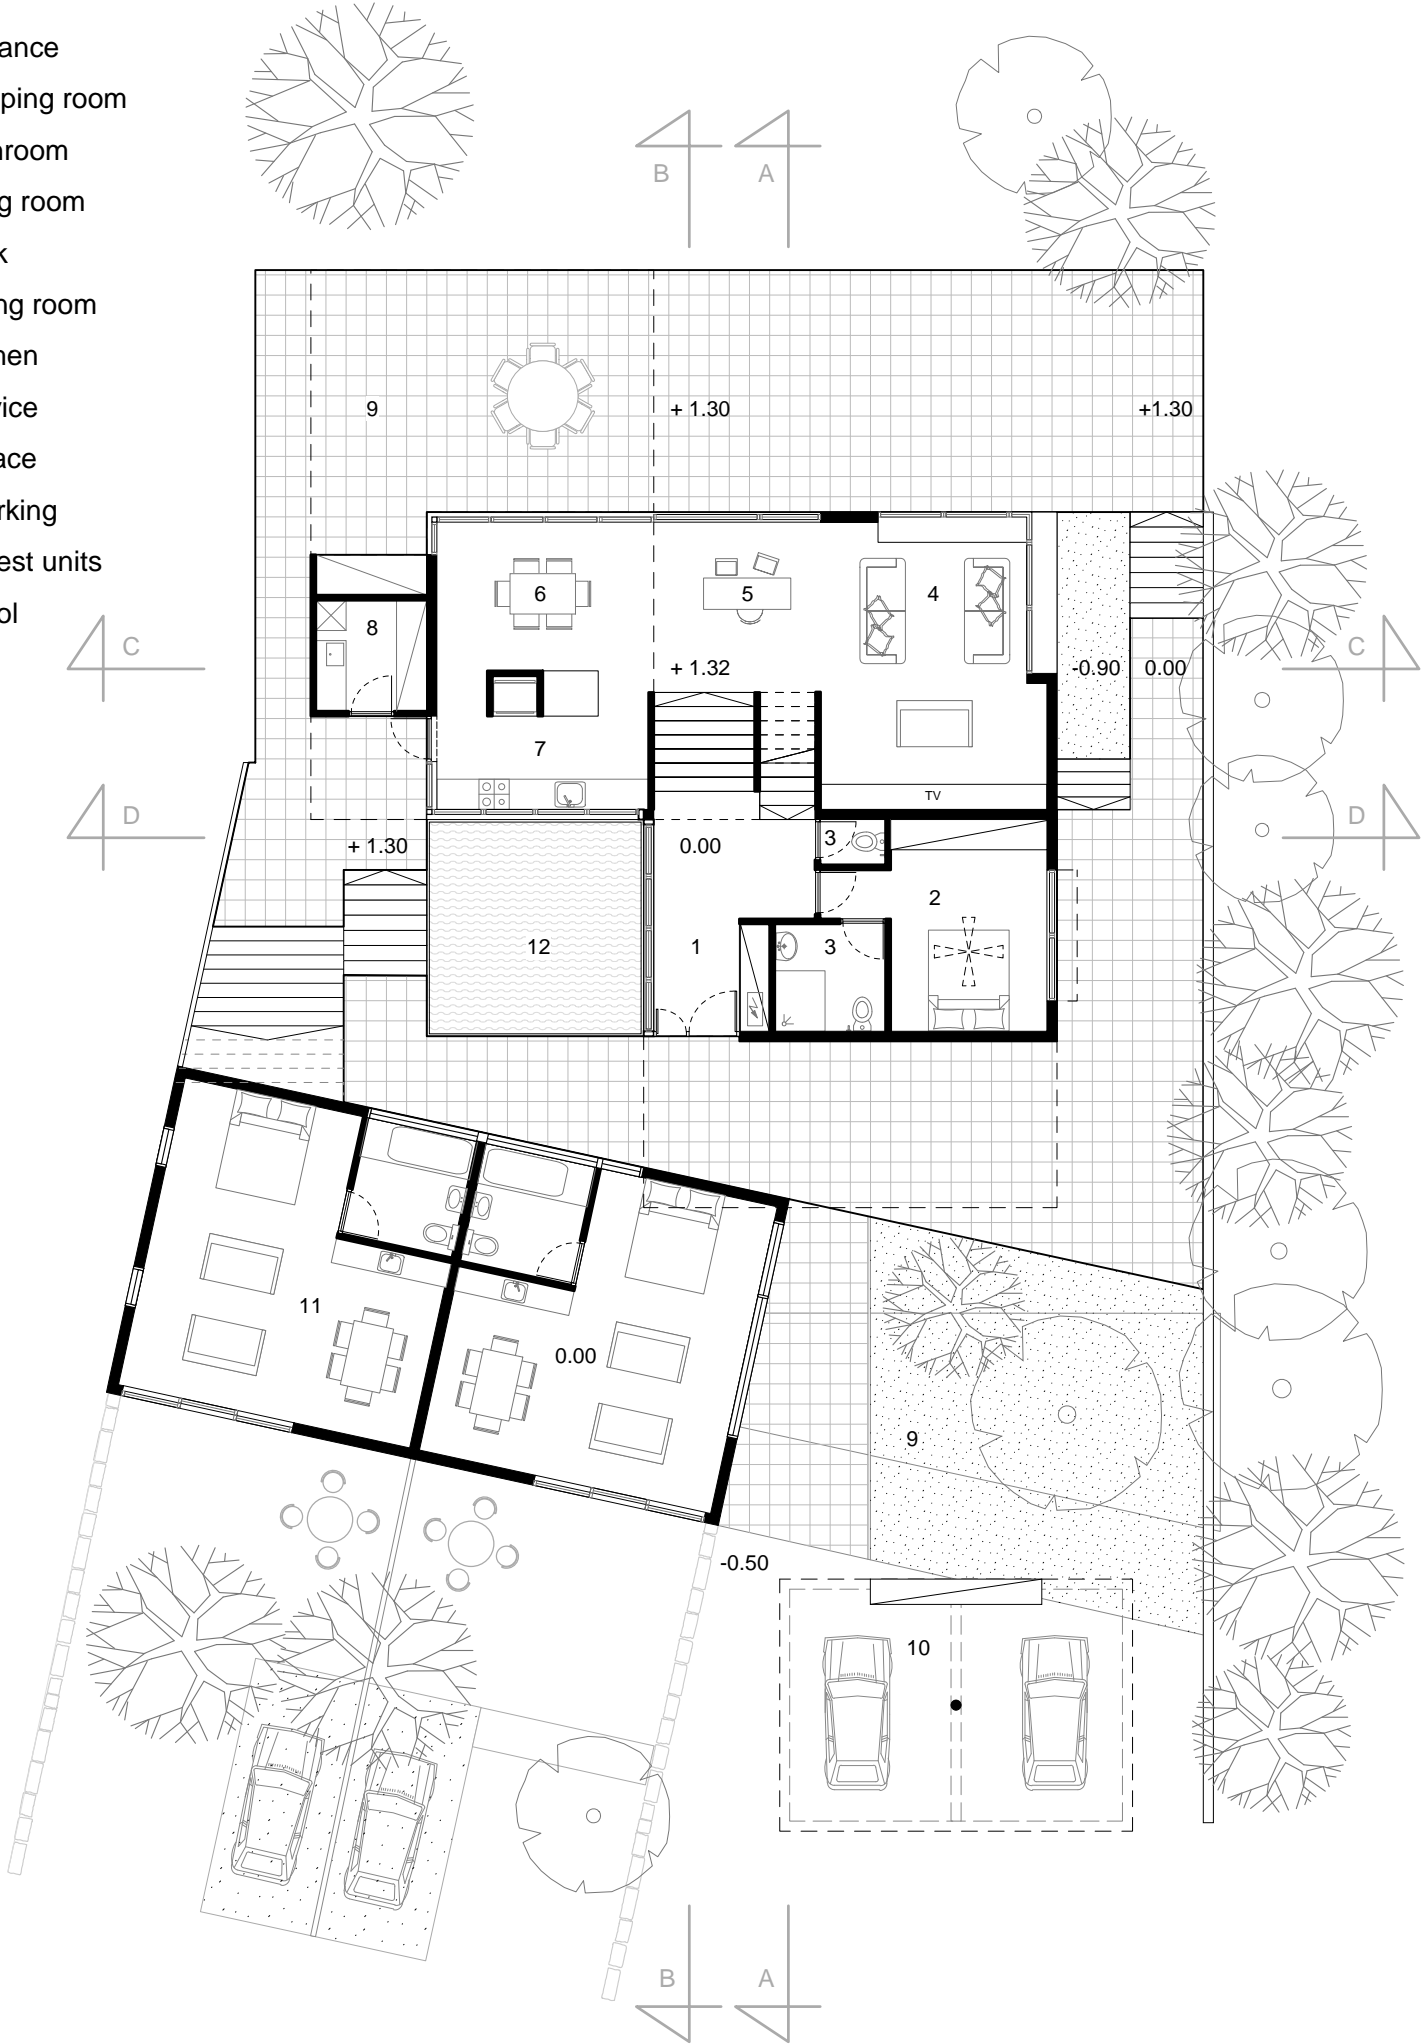

Ground floor plan

0 1 2 3 4m

