


- 1. playroom
- 2. sleeping room
- 3. bathroom
- 4. balcony
- 5. roof

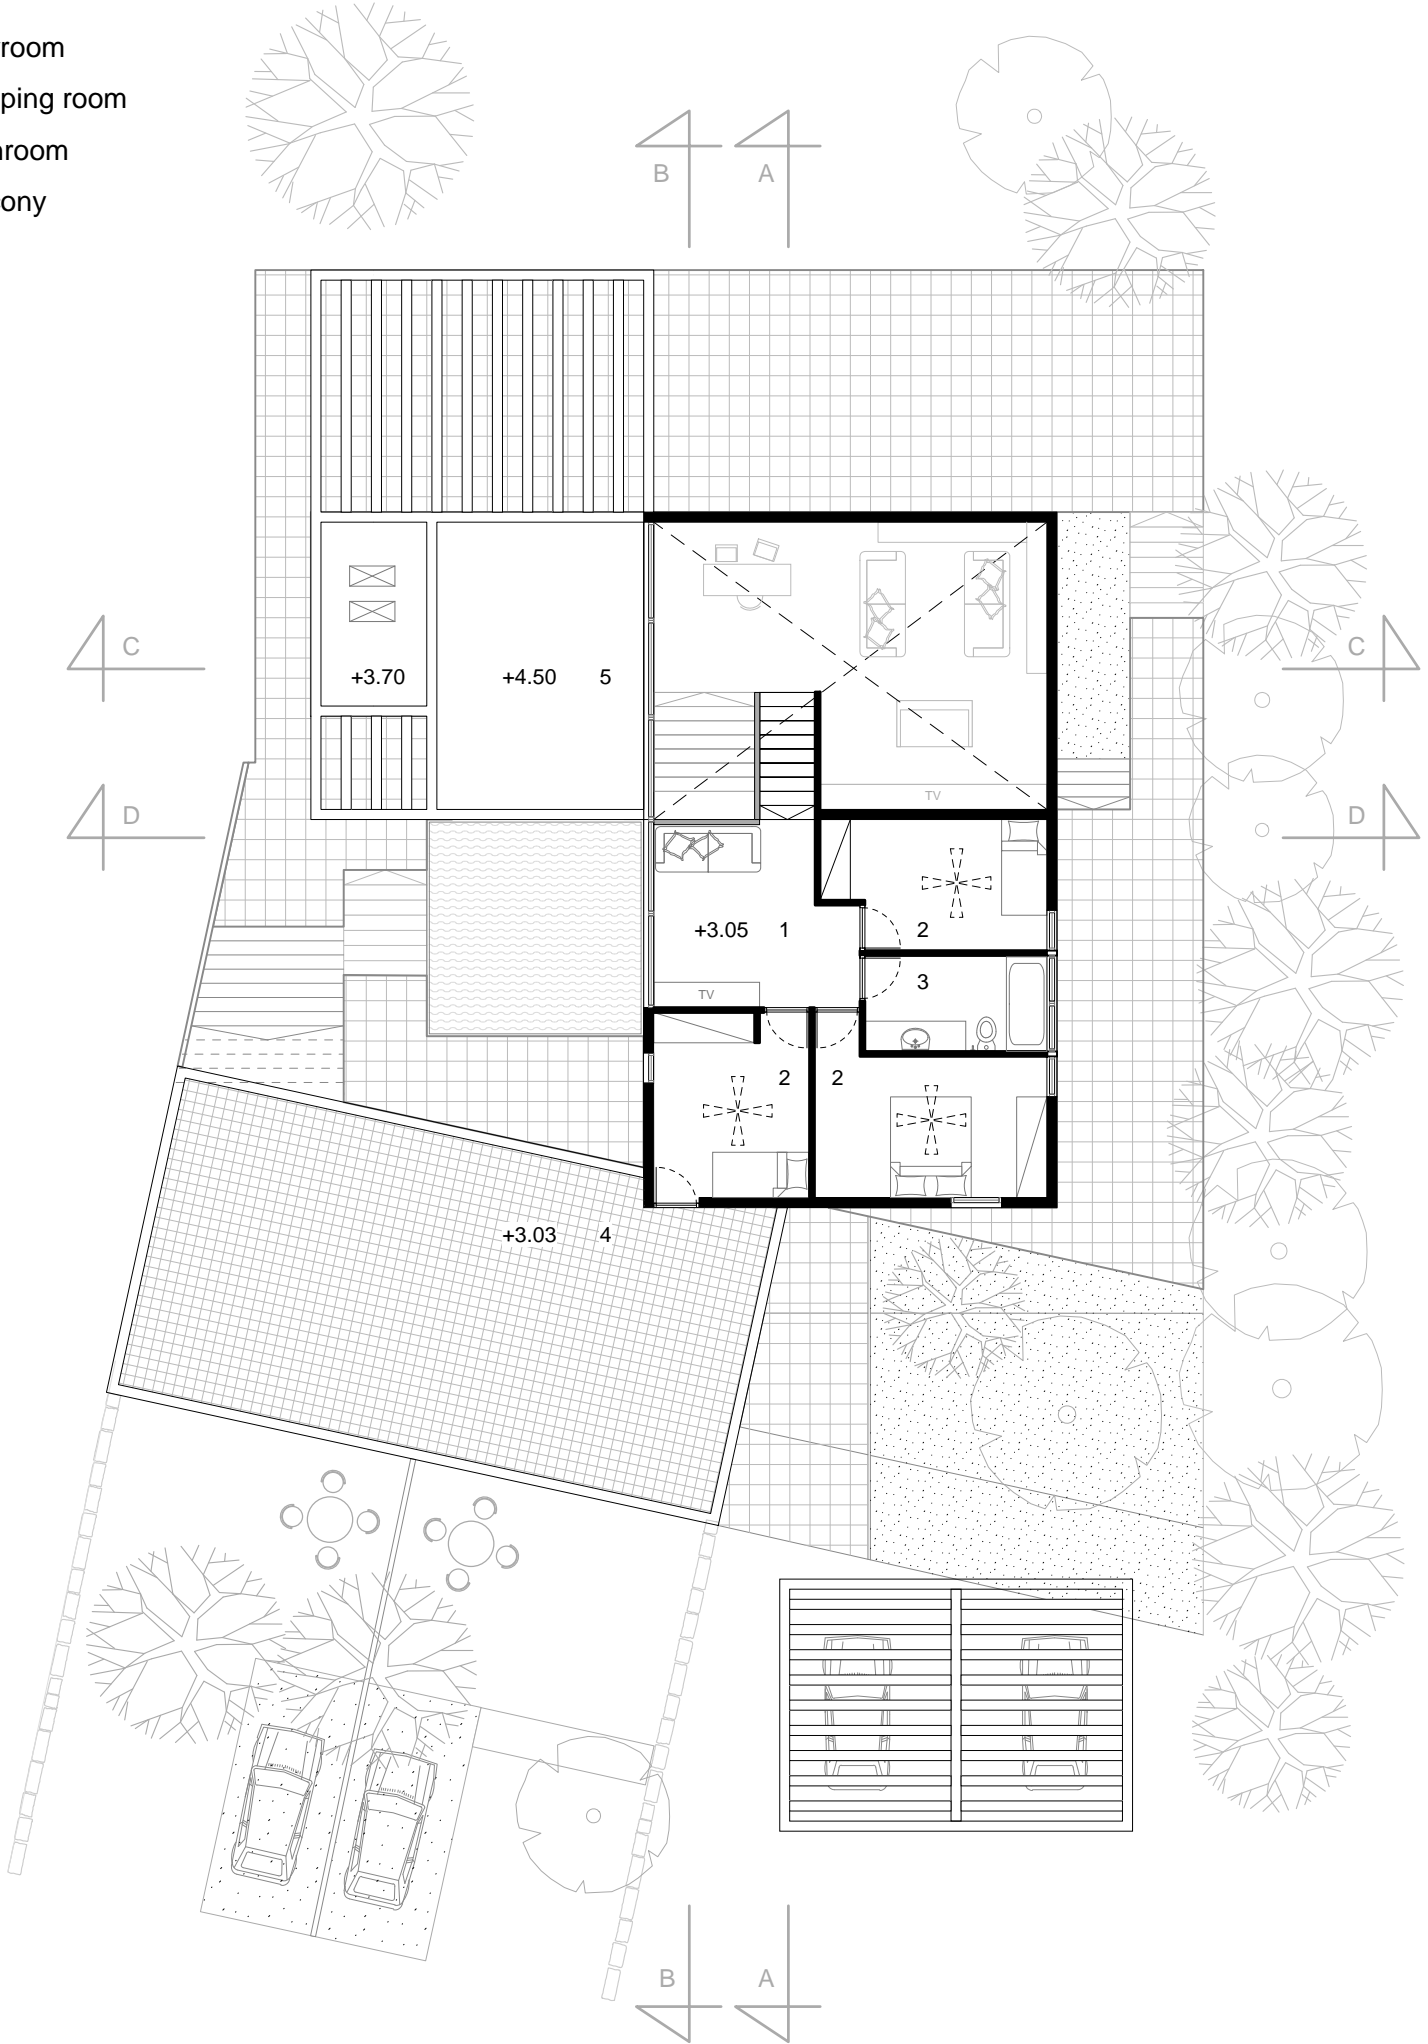

Upper floor plan

