


- 1. hall
- 2. livingroom
- 3. kitchen
- 4. dining
- 5. sleeping room
- 6. bathroom
- 7. huiskeeping
- 8. storage
- 9. pool

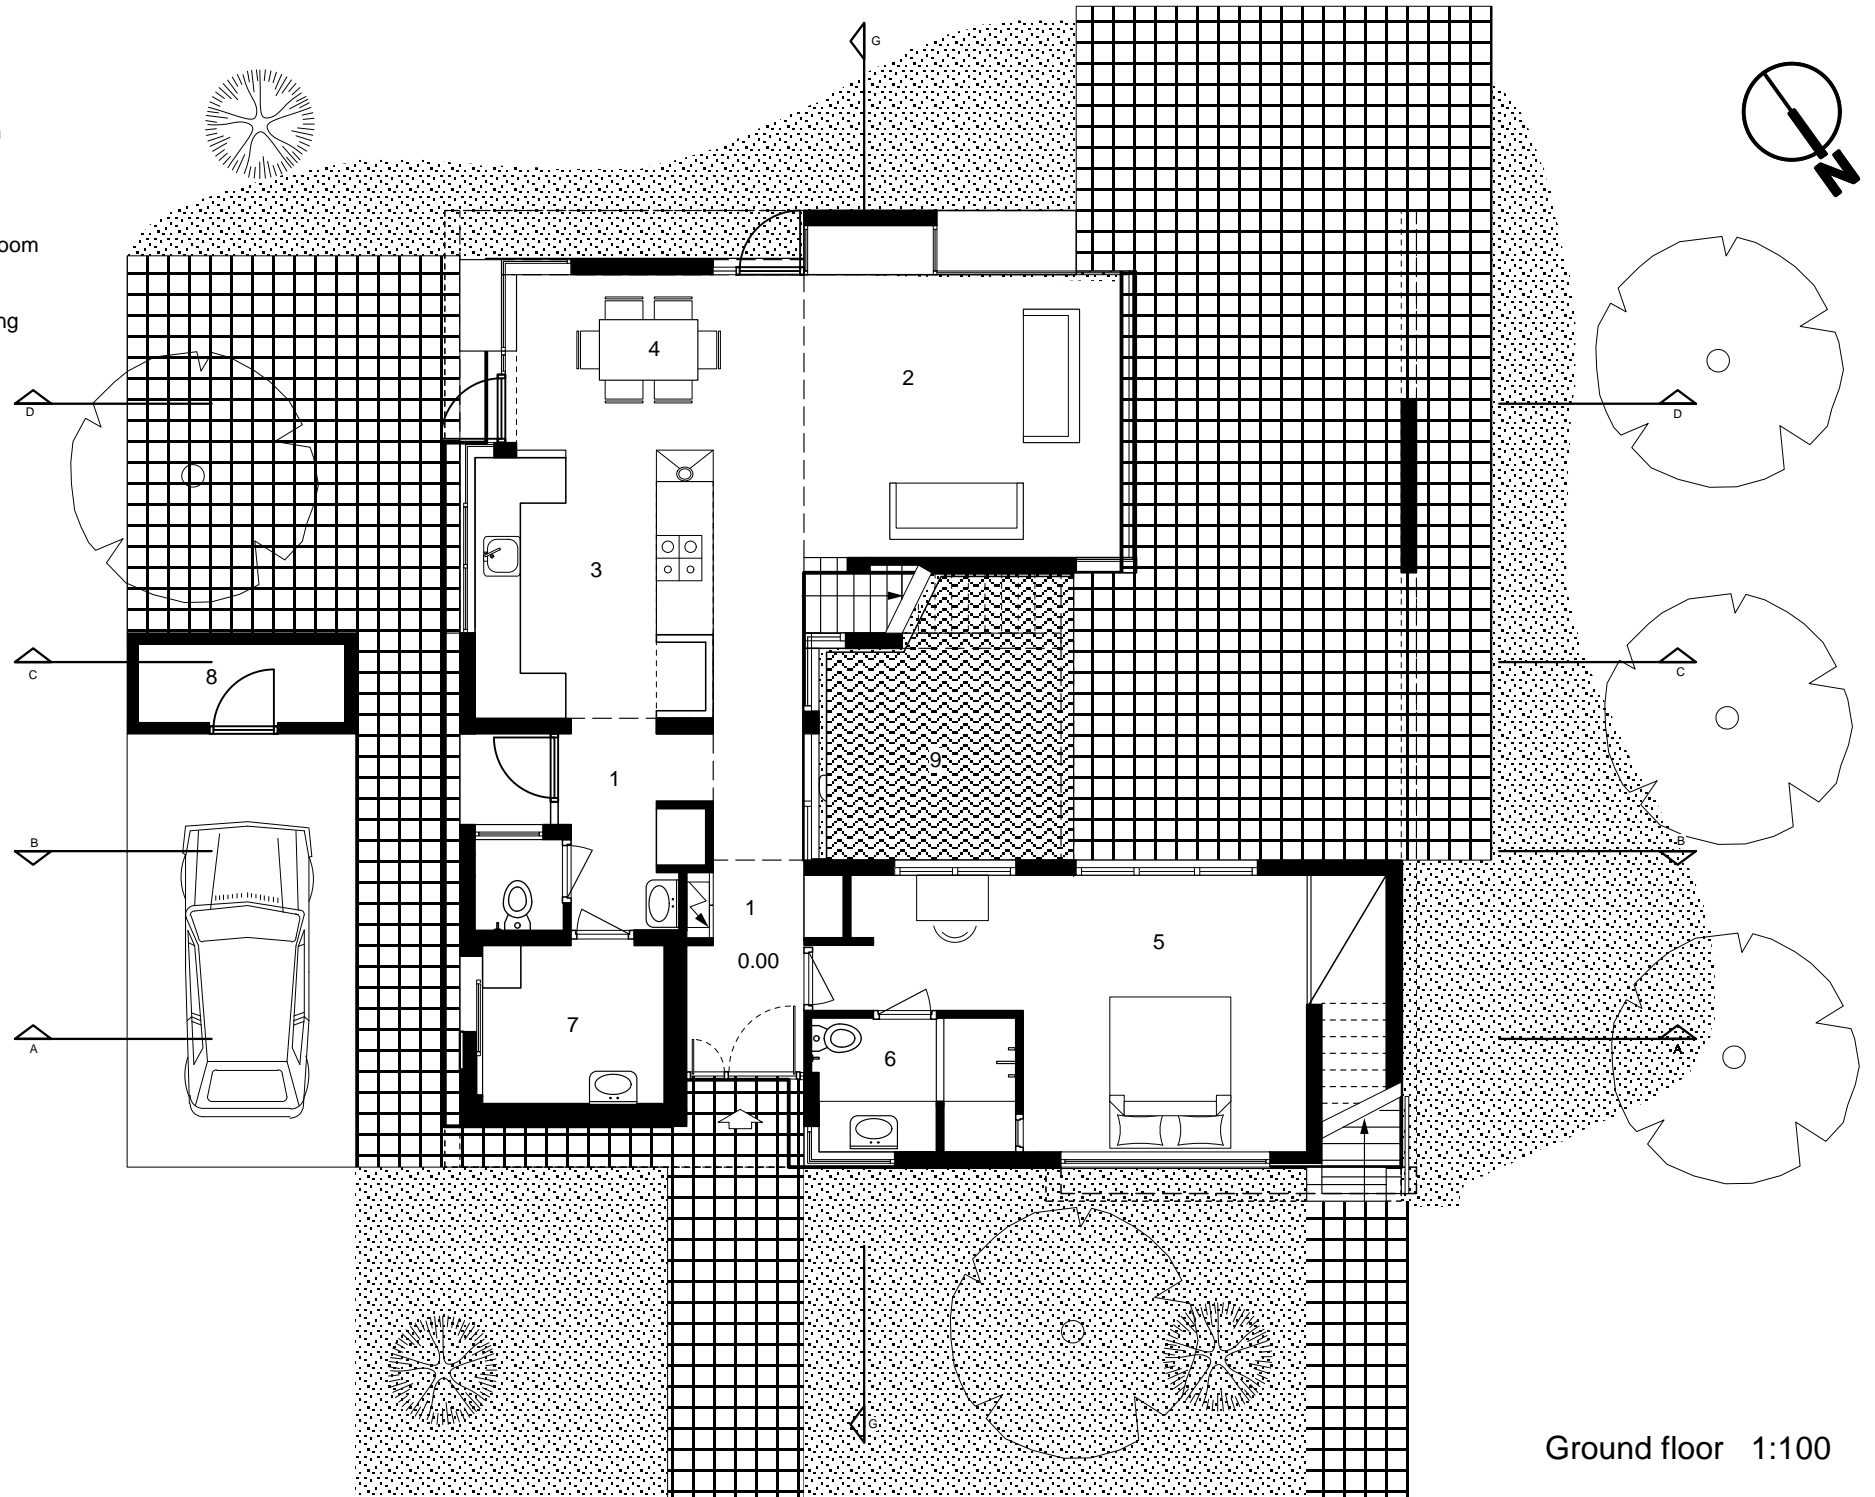

Ground floor 1:100