




Section A-A

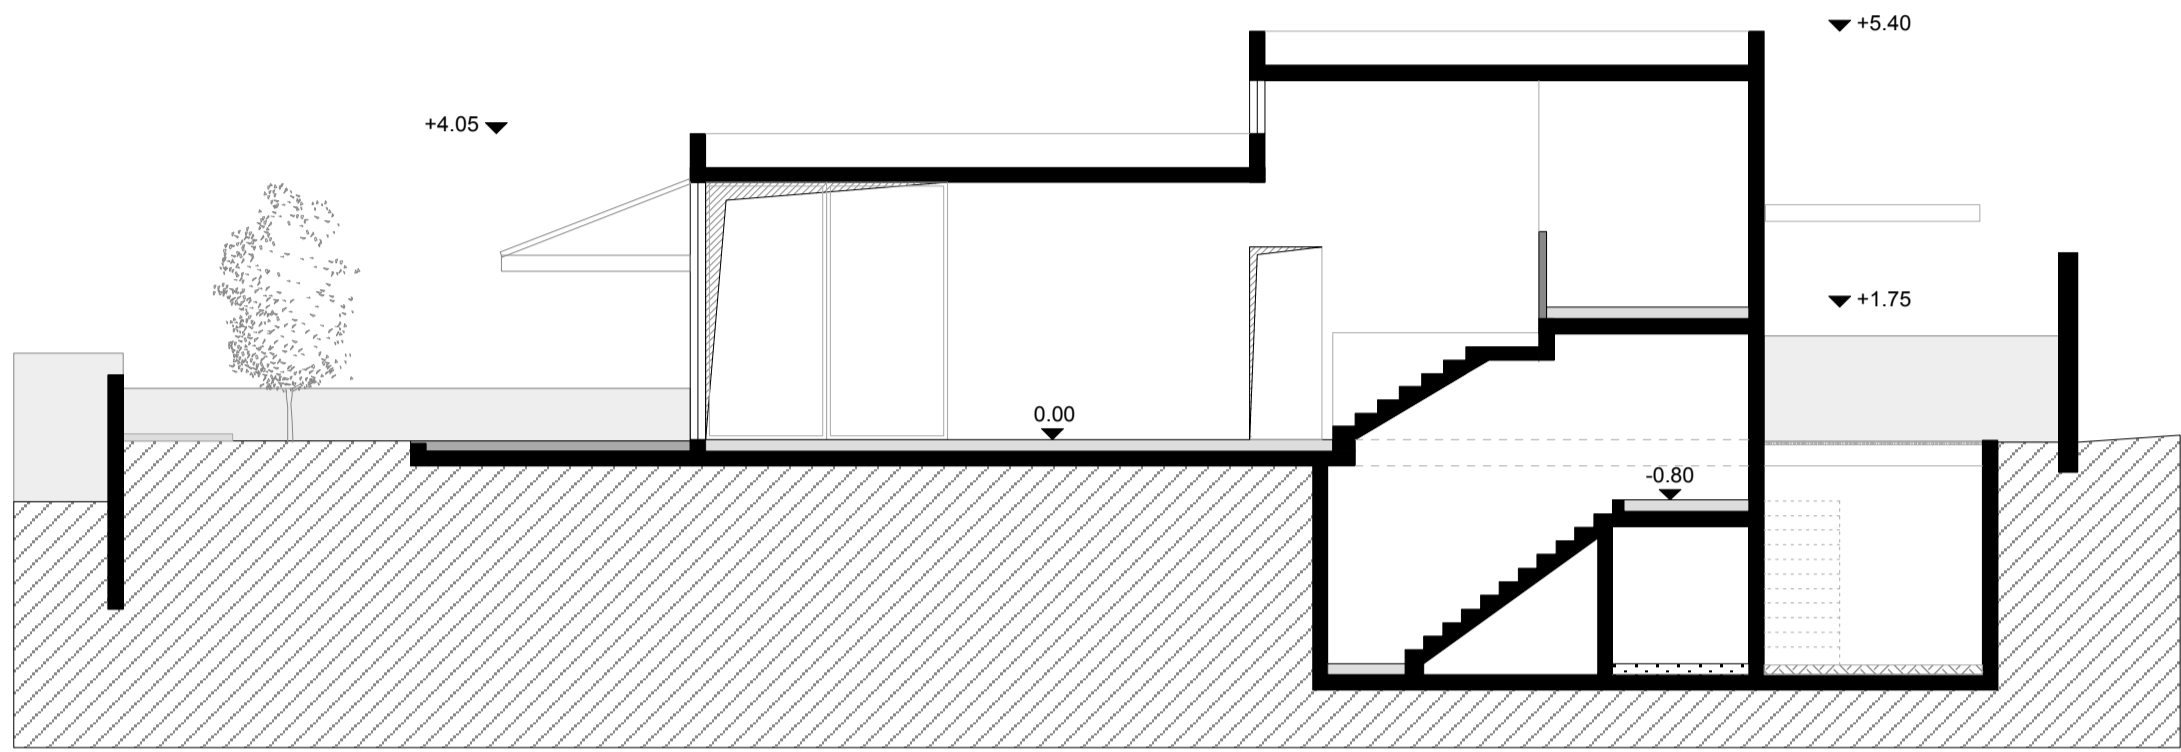

Section B-B

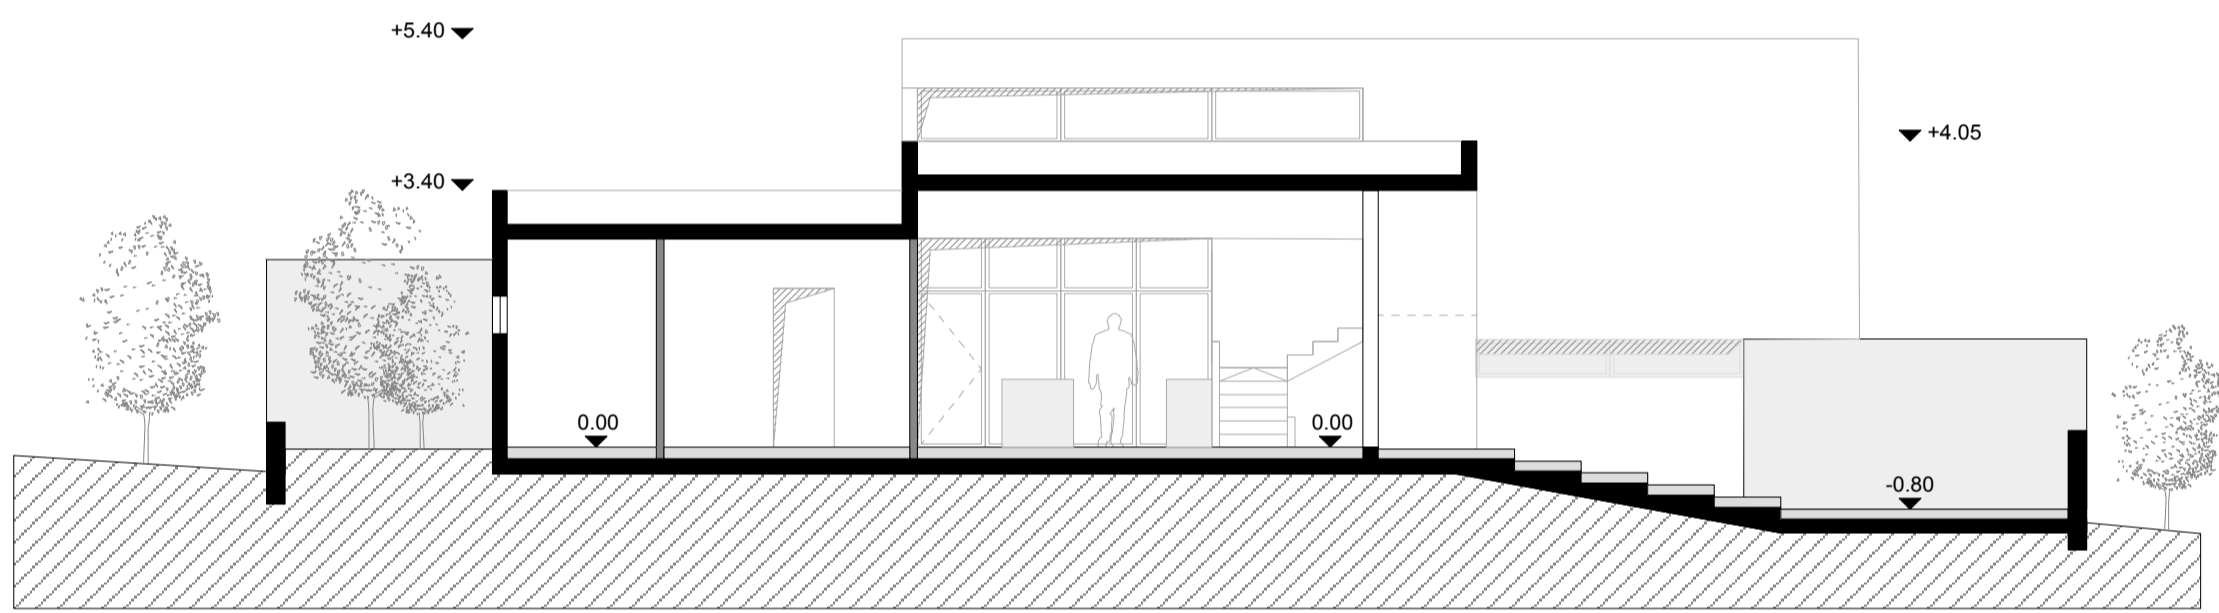

Section C-C

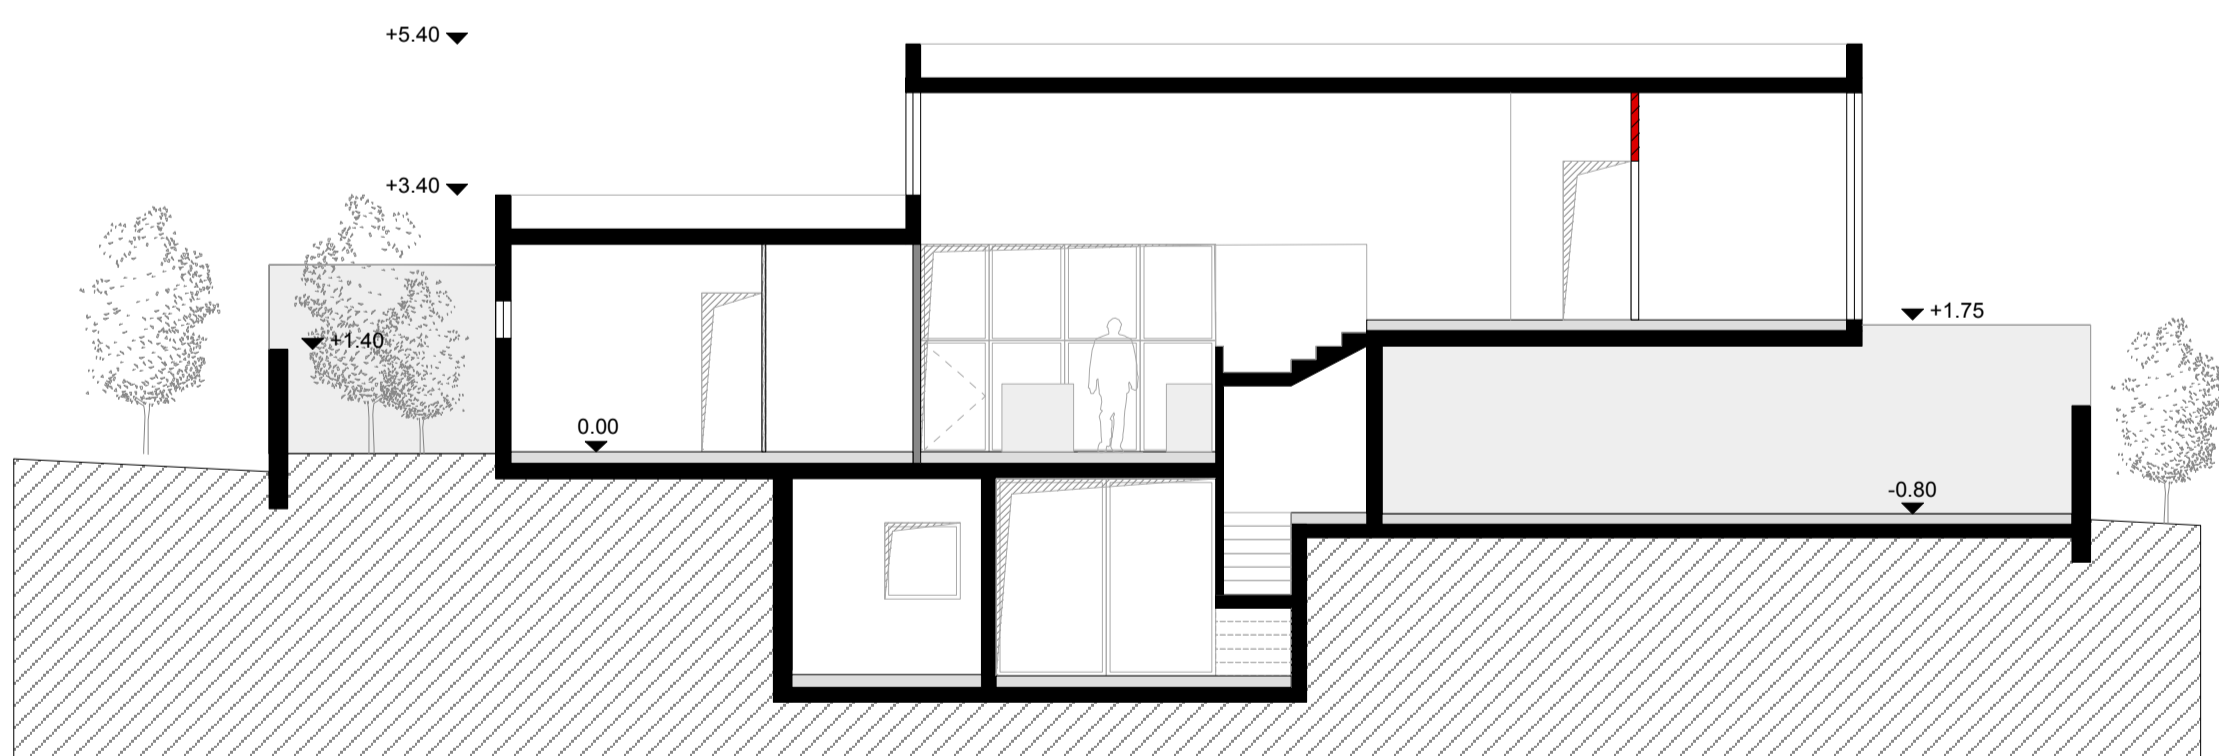

Section D-D

East House