



**south facade**

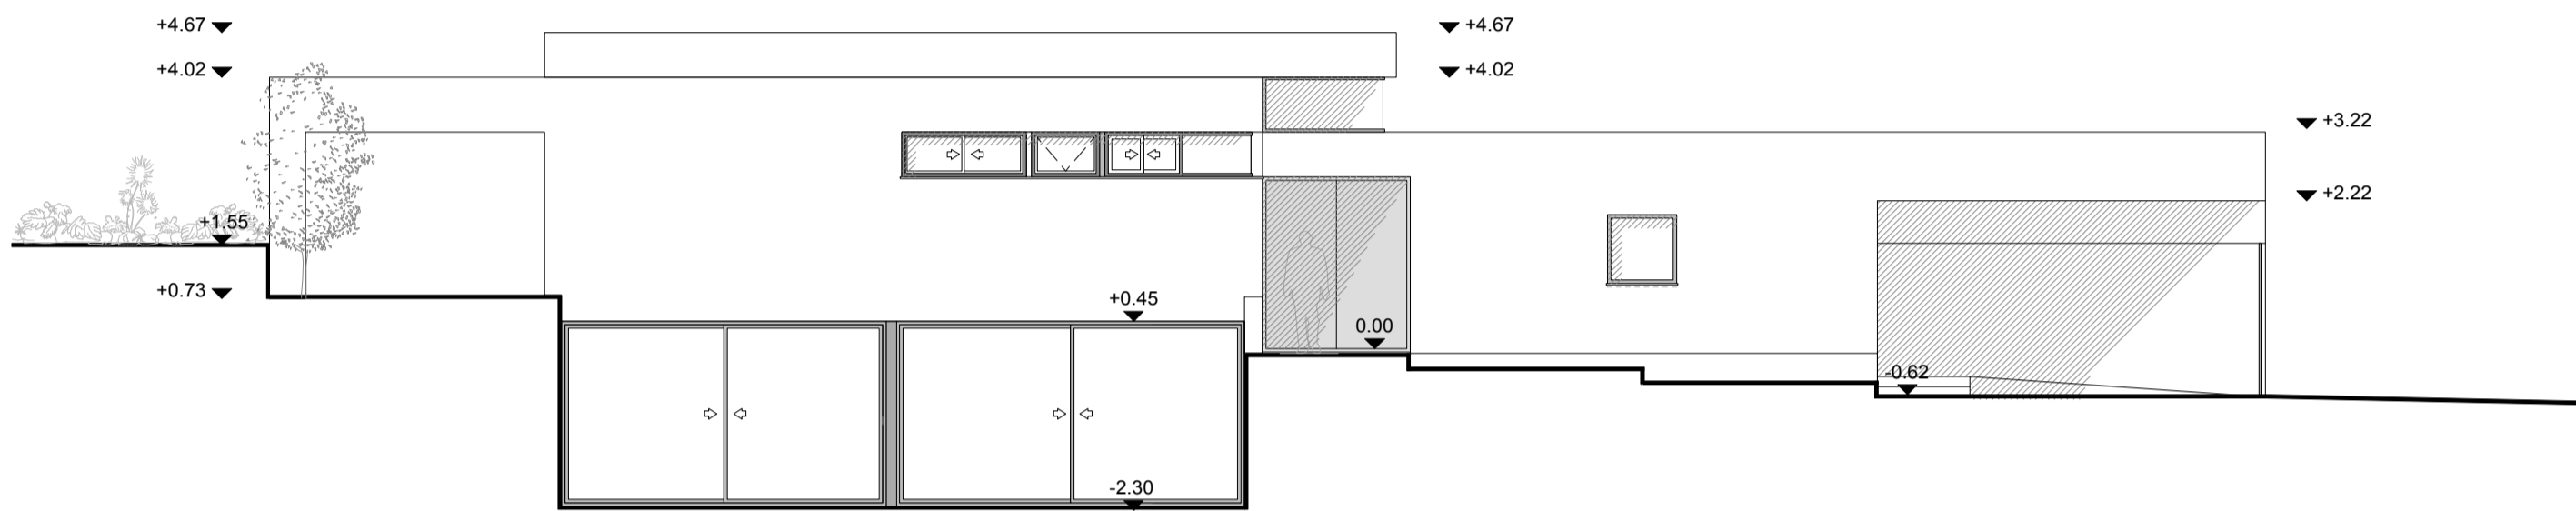

**north facade**



**west facade**

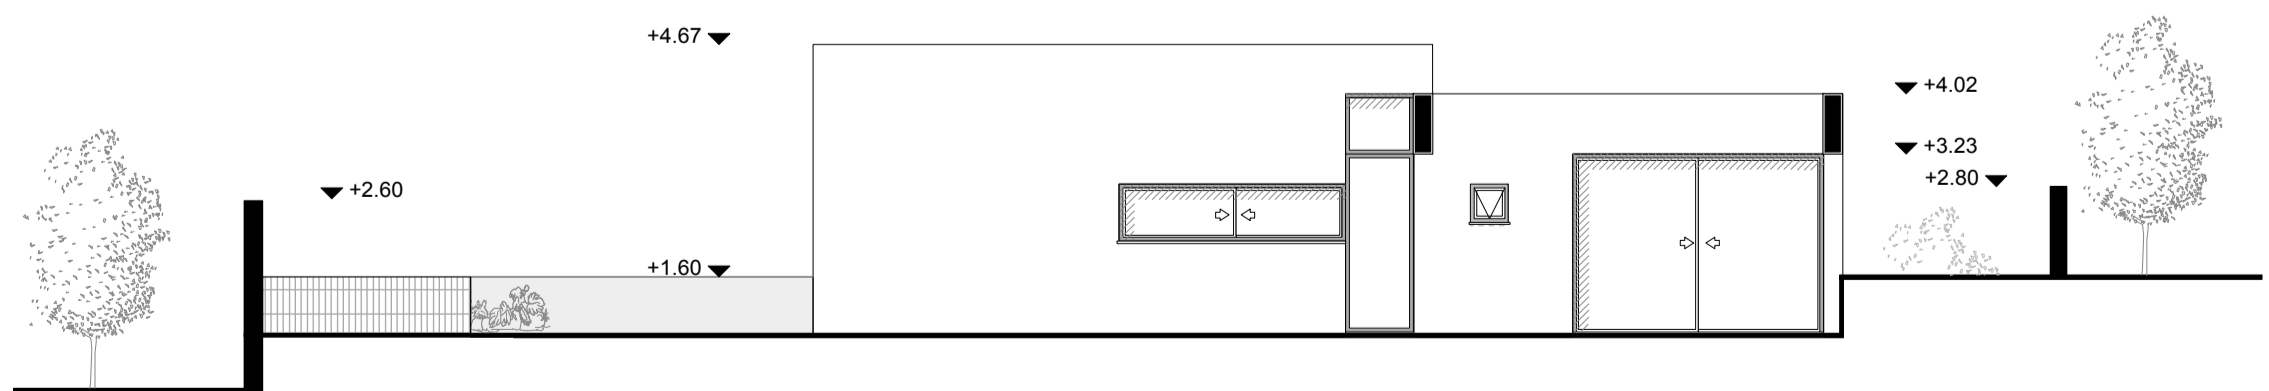

**east facade**

# West House