


- 1. kitchen
- 2. living room
- 3. dining room
- 4. bedroom
- 5. closet room
- 6. baby room
- 7. pantry
- 8. bathroom
- 9. guest toilet
- 10. family room
- 11. pool
- 12. parking
- 13. gym

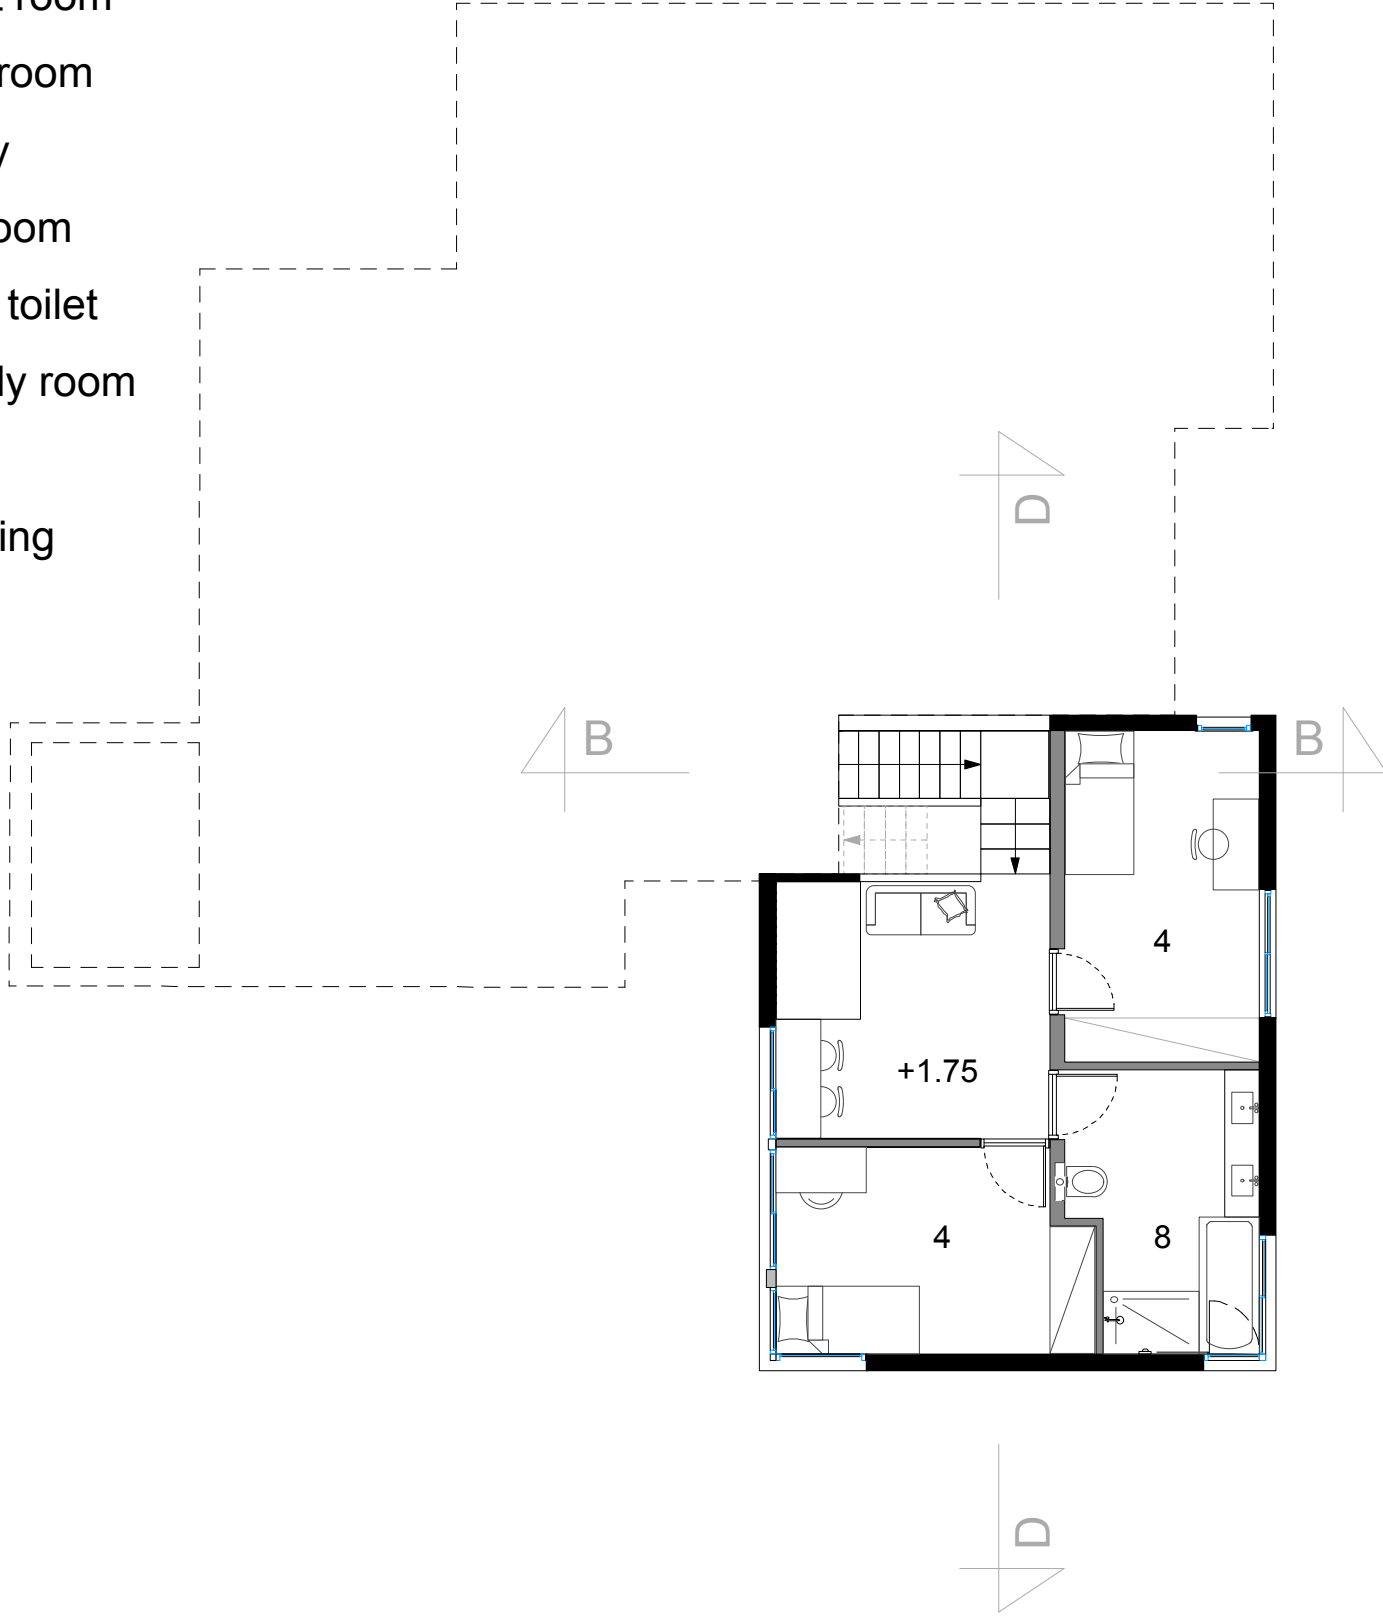

Upper floor plan

