


Section A-A (1:100)

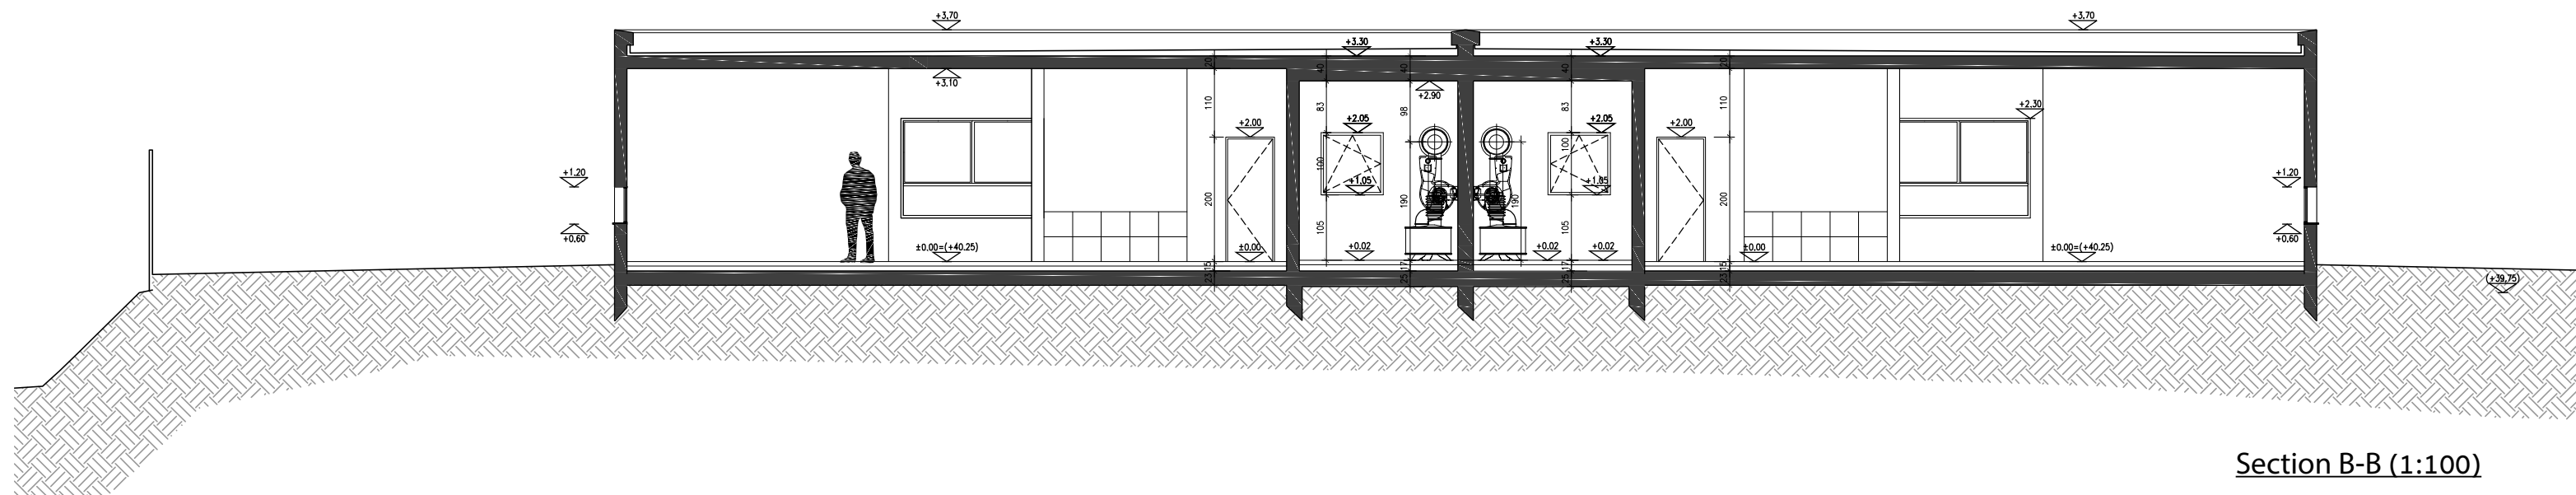

Section B-B (1:100)