
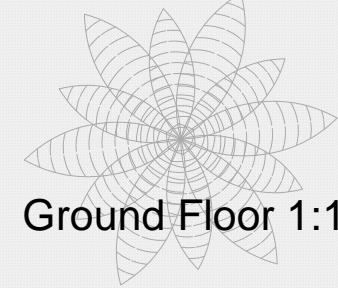
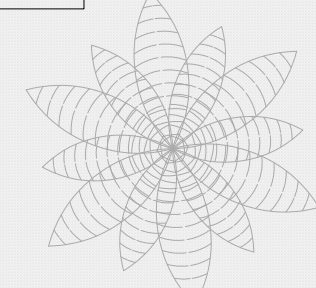
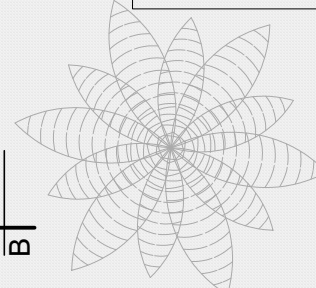
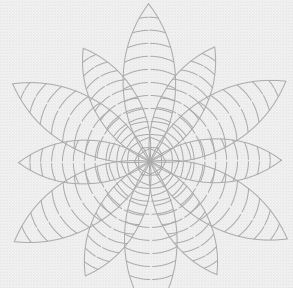
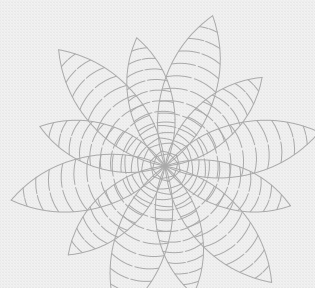
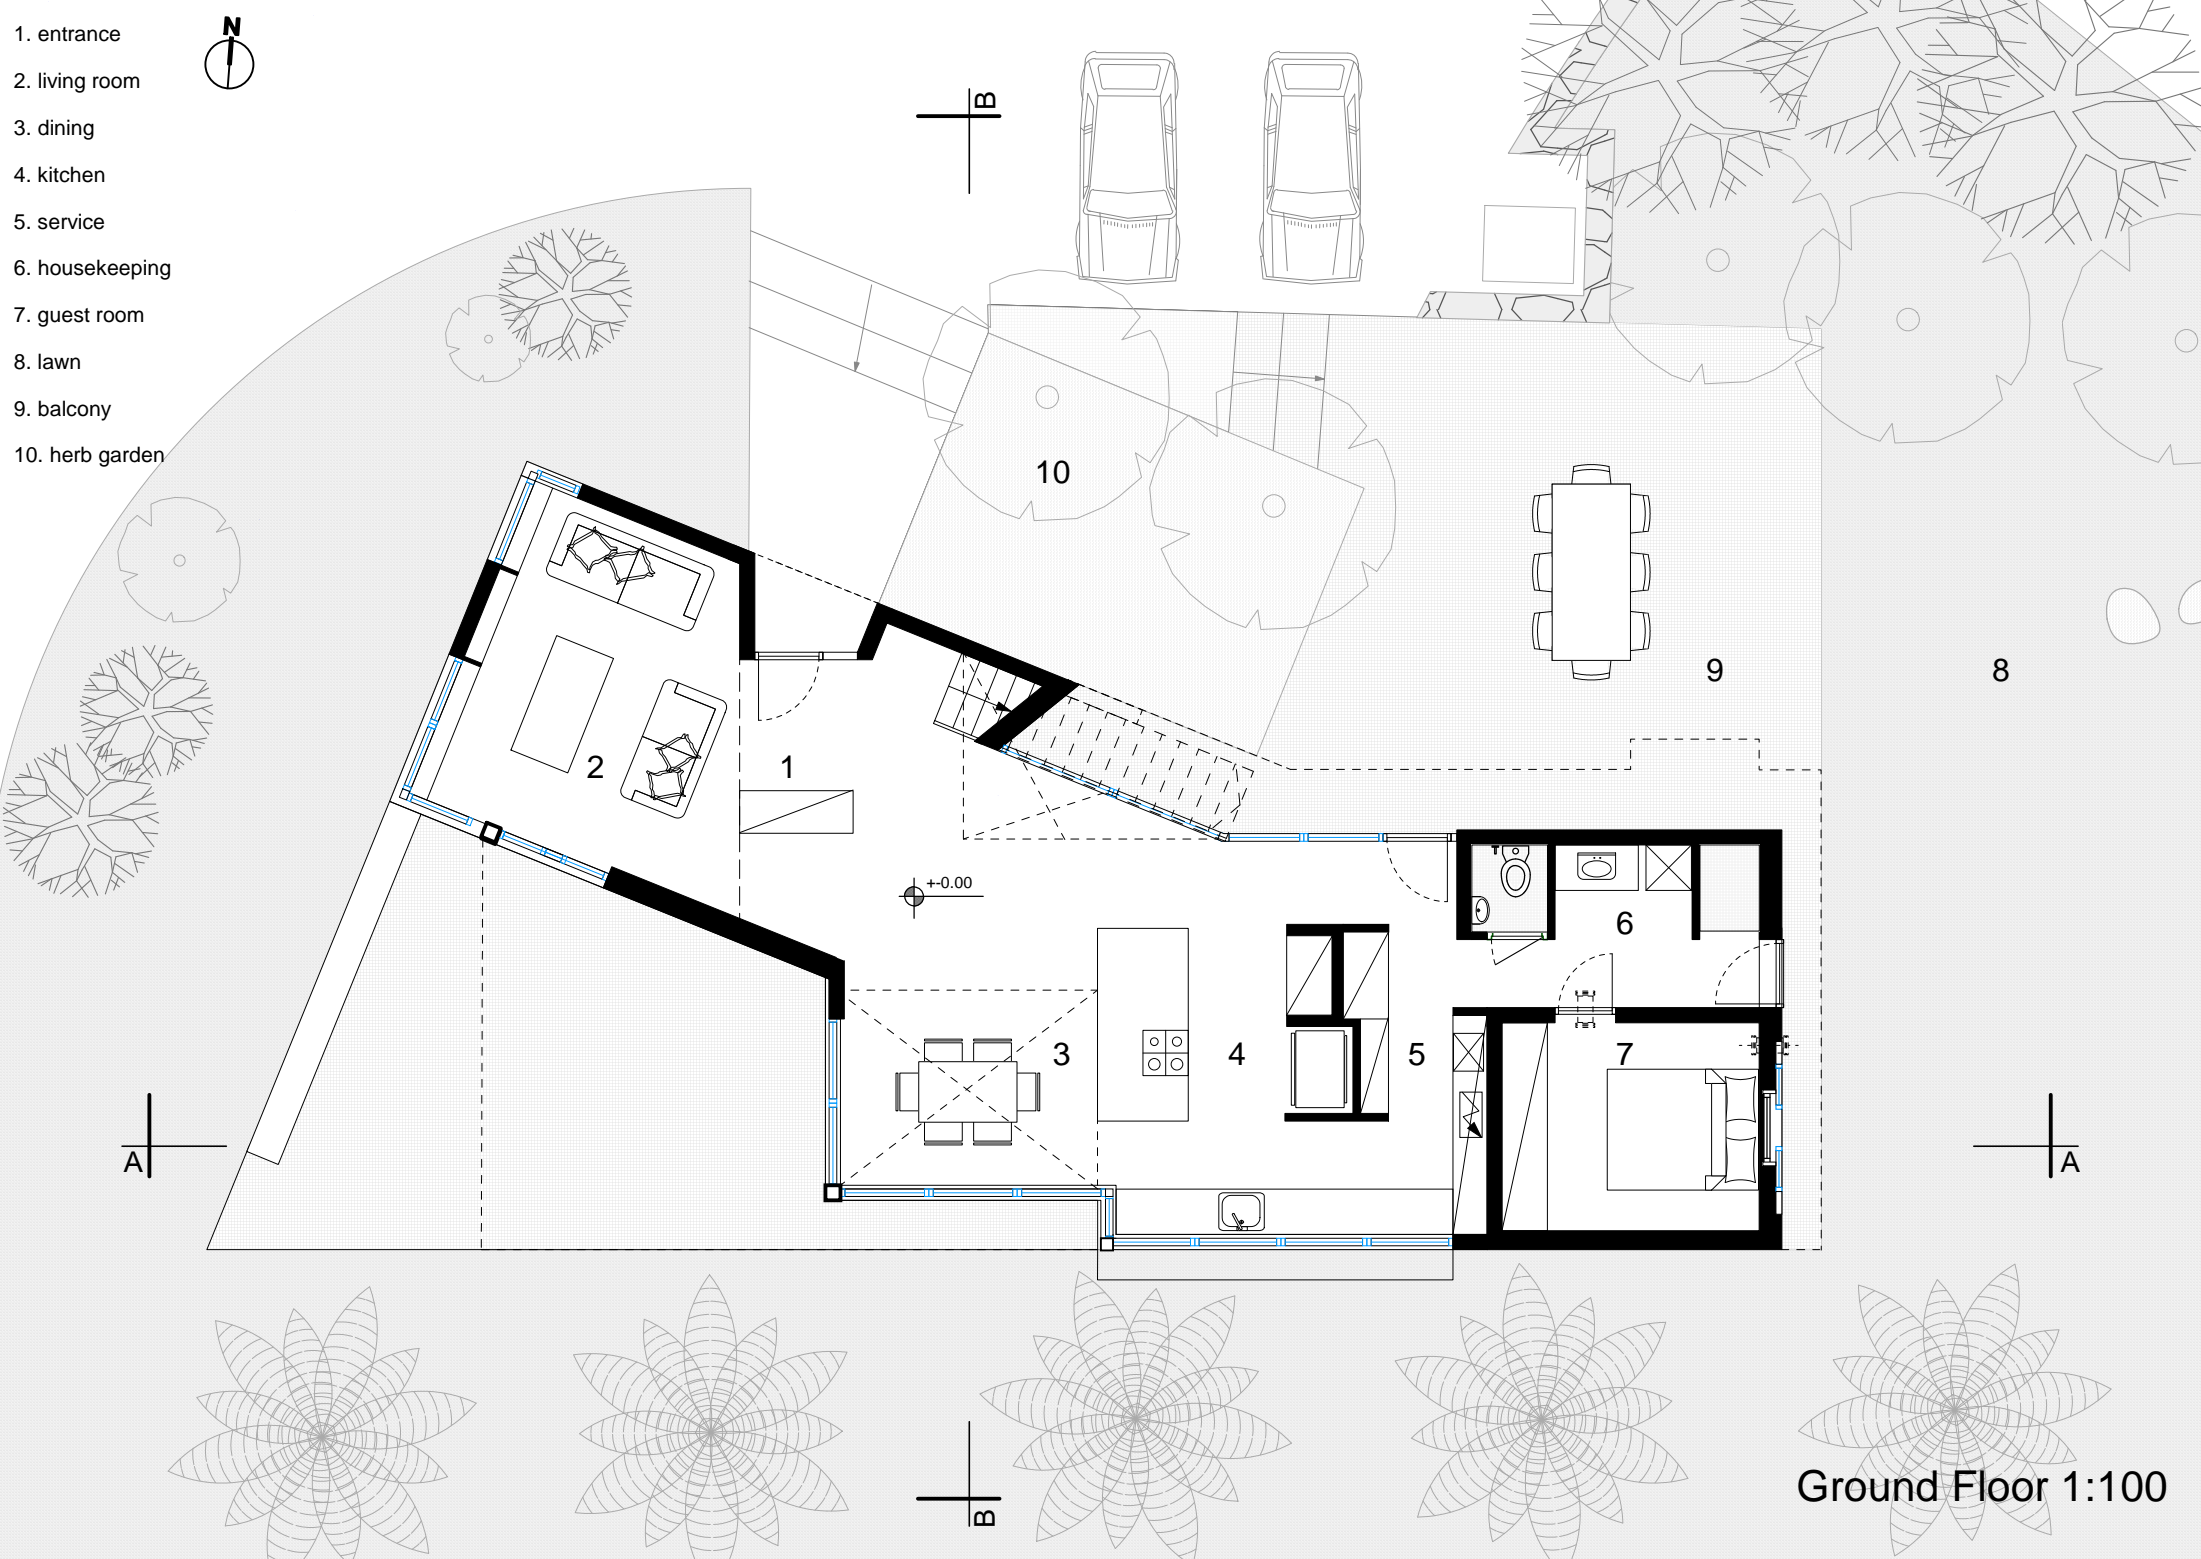
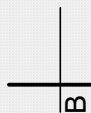


- 1. entrance
- 2. living room
- 3. dining
- 4. kitchen
- 5. service
- 6. housekeeping
- 7. guest room
- 8. lawn
- 9. balcony
- 10. herb garden

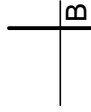

Ground Floor 1:100