


A-A section

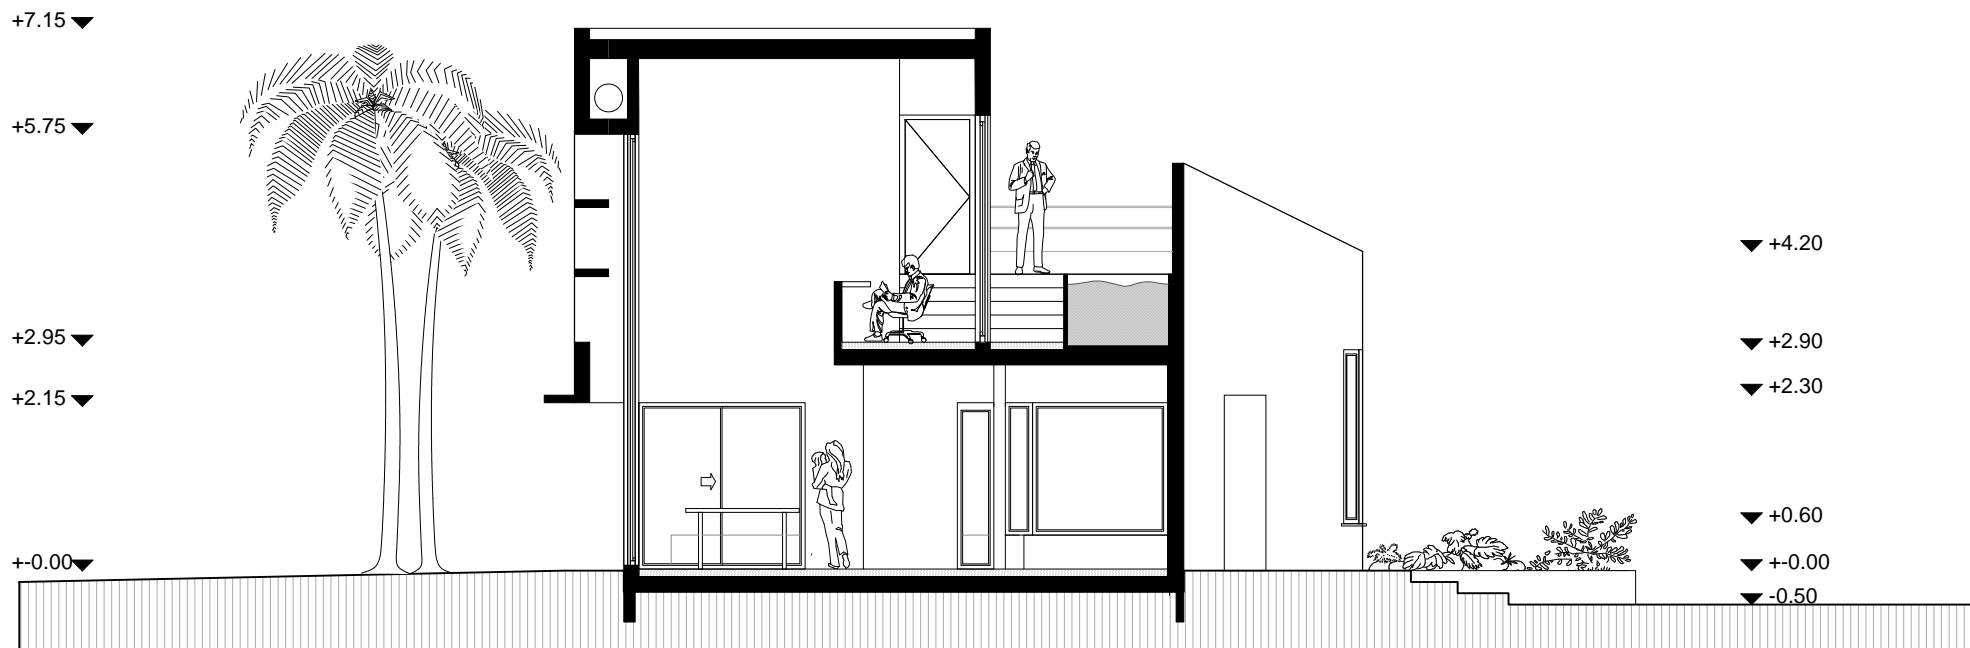

B-B section

Sections 1:100