
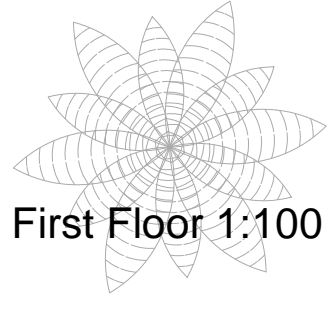
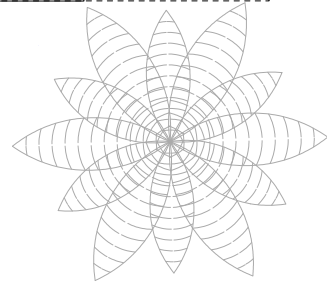
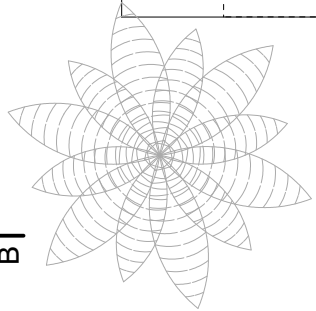
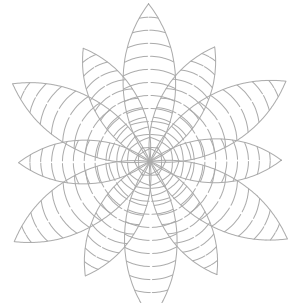
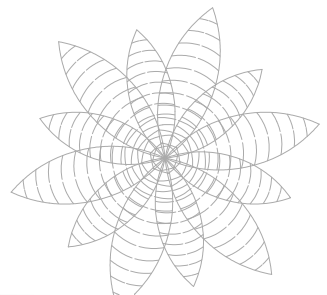
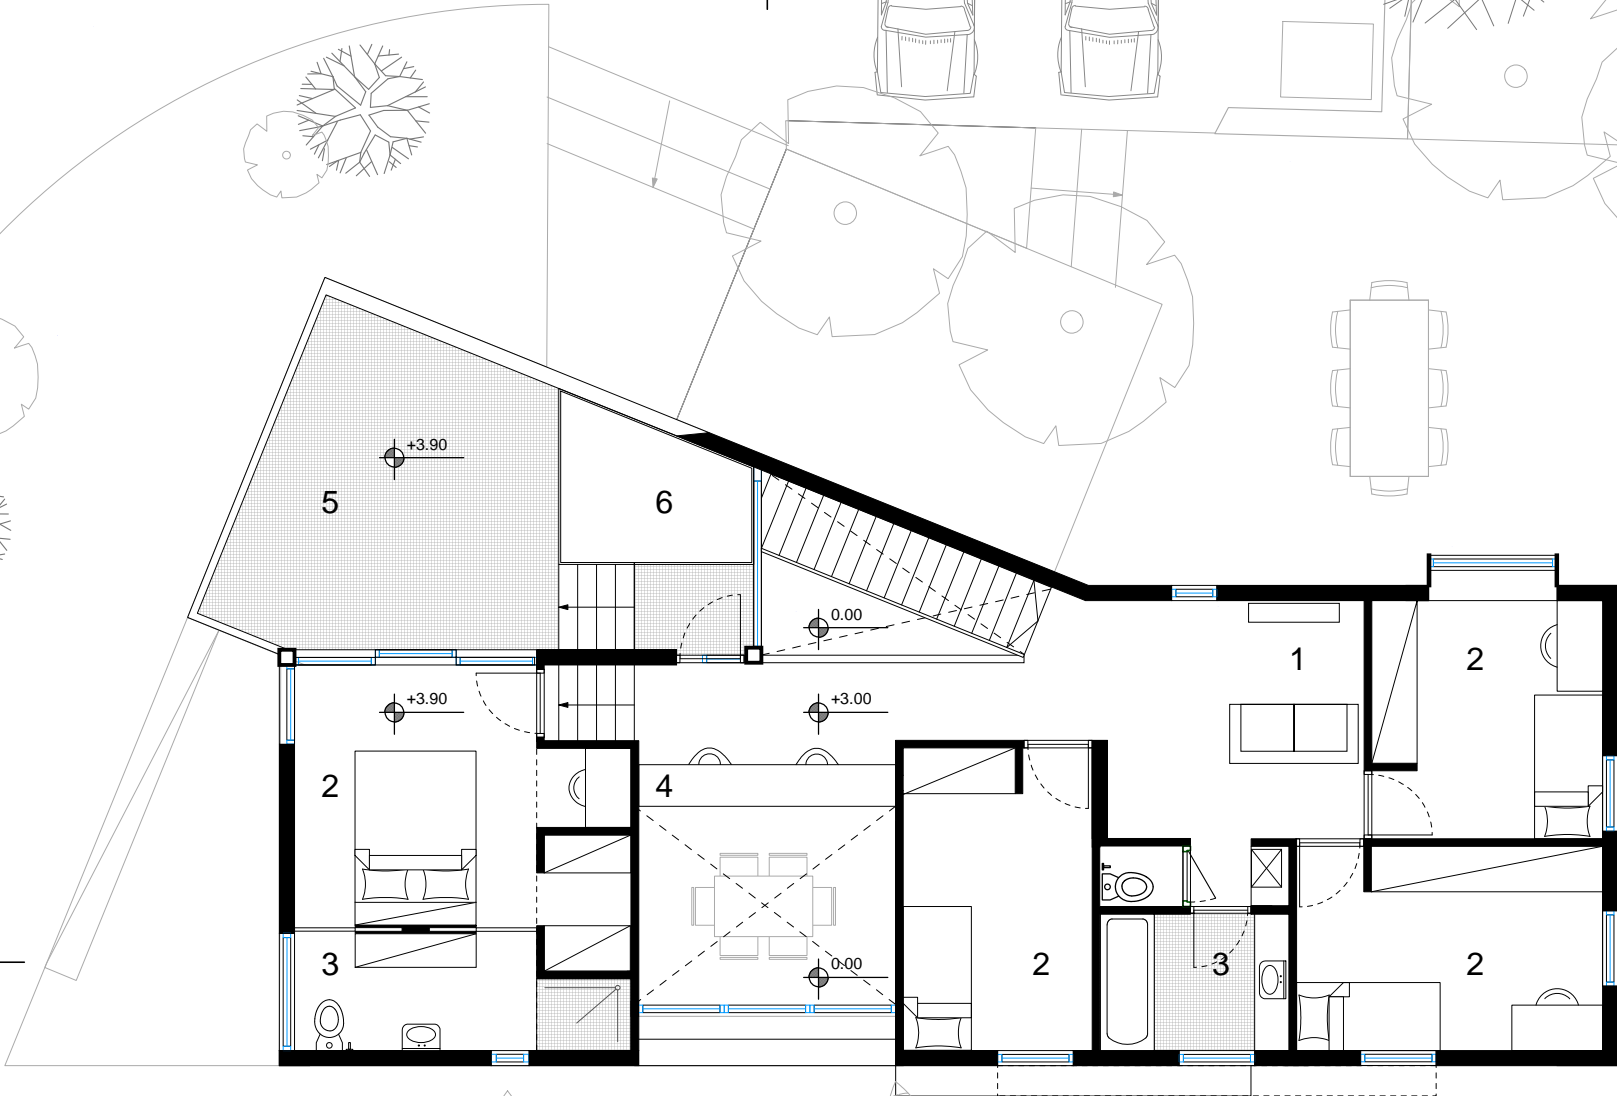
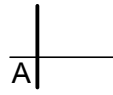


- 1. family room
- 2. sleeping room
- 3. bathroom
- 4. working space
- 5. balcony
- 6. Jacuzzi

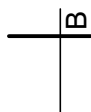

First Floor 1:100